


HART RESOURCES, LLC  
 PREPARED FOR:  
 RE: 083325-0000  
 JACKSONVILLE, FLORIDA  
 PICKETTVILLE PUD

**SITE PLAN**



P.E. DANIEL EMMES  
 P.E. D. EVANS


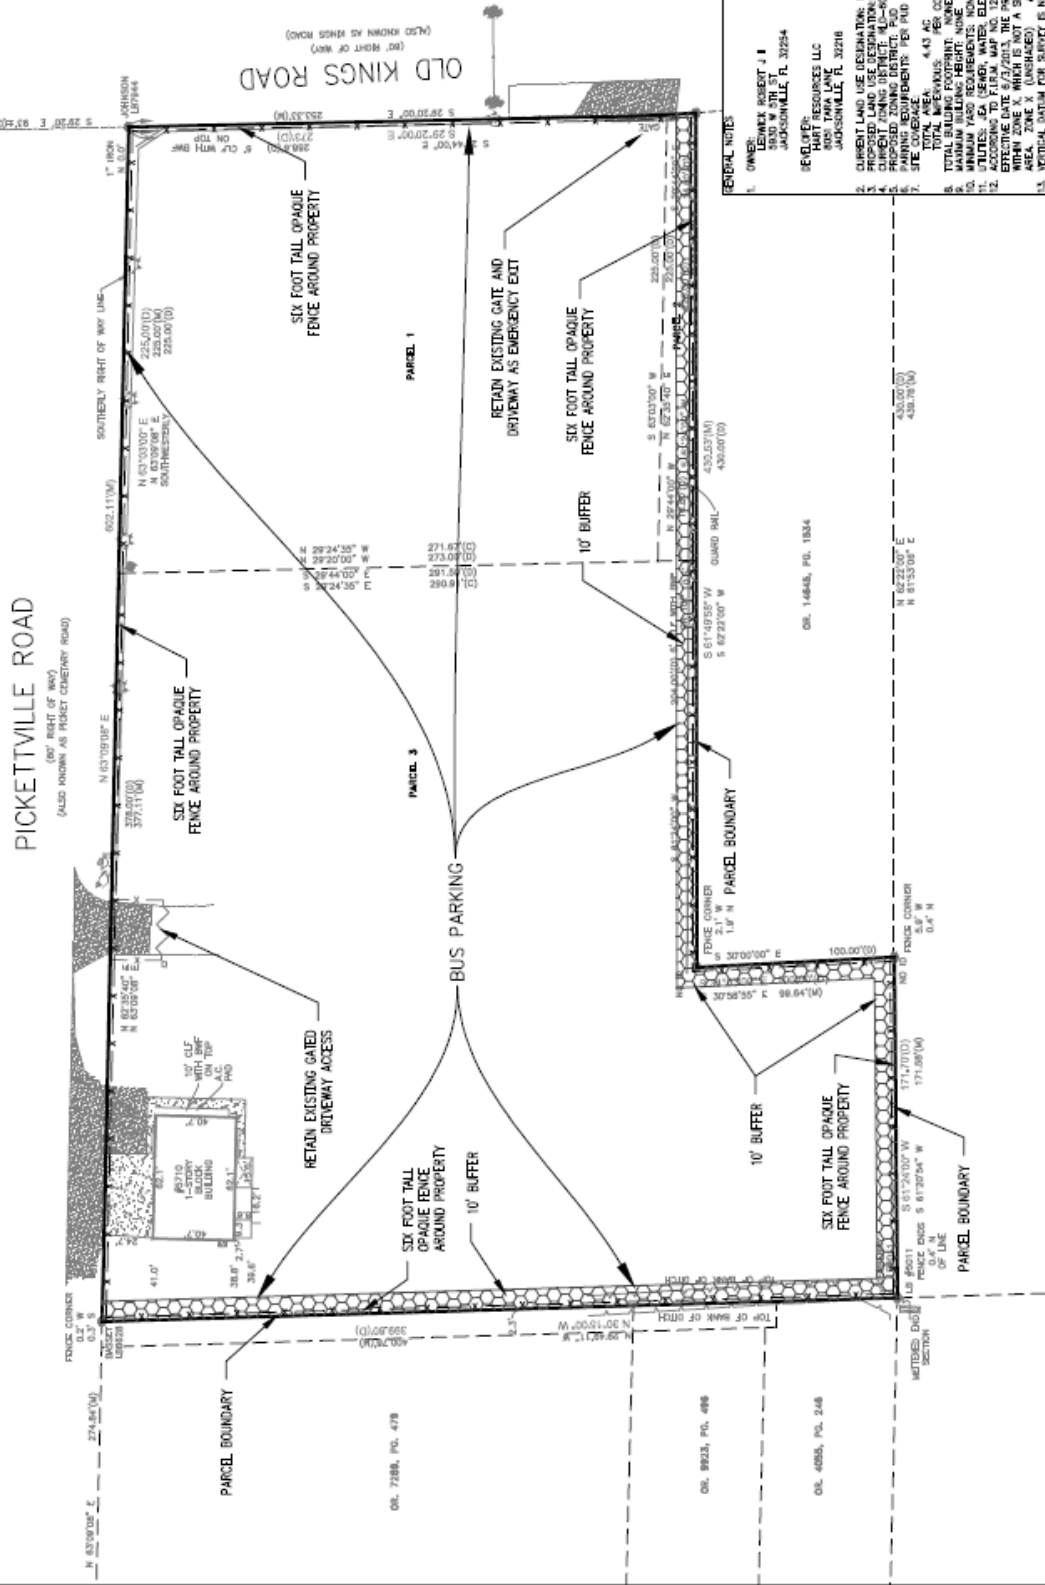


- DEVELOPER: HART RESOURCES LLC, JACKSONVILLE, FL 32216
- CURRENT LAND USE DESIGNATION: LUP
- PROPOSED LAND USE DESIGNATION: LU
- CURRENT ZONING DISTRICT: LU-60
- UTILITIES: SEA (SEWER, WATER, ELECTRIC)
- VERTICAL DATUM FOR SURVEY IS N/A