

STATISTICAL SUMMARY
 SITE AREA: 418,296 SF = 9.60 AC
 TOTAL BUILDING AREA: 73,800 SF (18%)

SINGLE FAMILY
 RESIDENTIAL (PUD)


CHURCH
 (PBF-2)

CHURCH
 (RR-ACRE)

SINGLE FAMILY
 RESIDENTIAL
 (RR-ACRE)

CHURCH
 (RR-ACRE)

SINGLE FAMILY
 RESIDENTIAL
 (RR-ACRE)

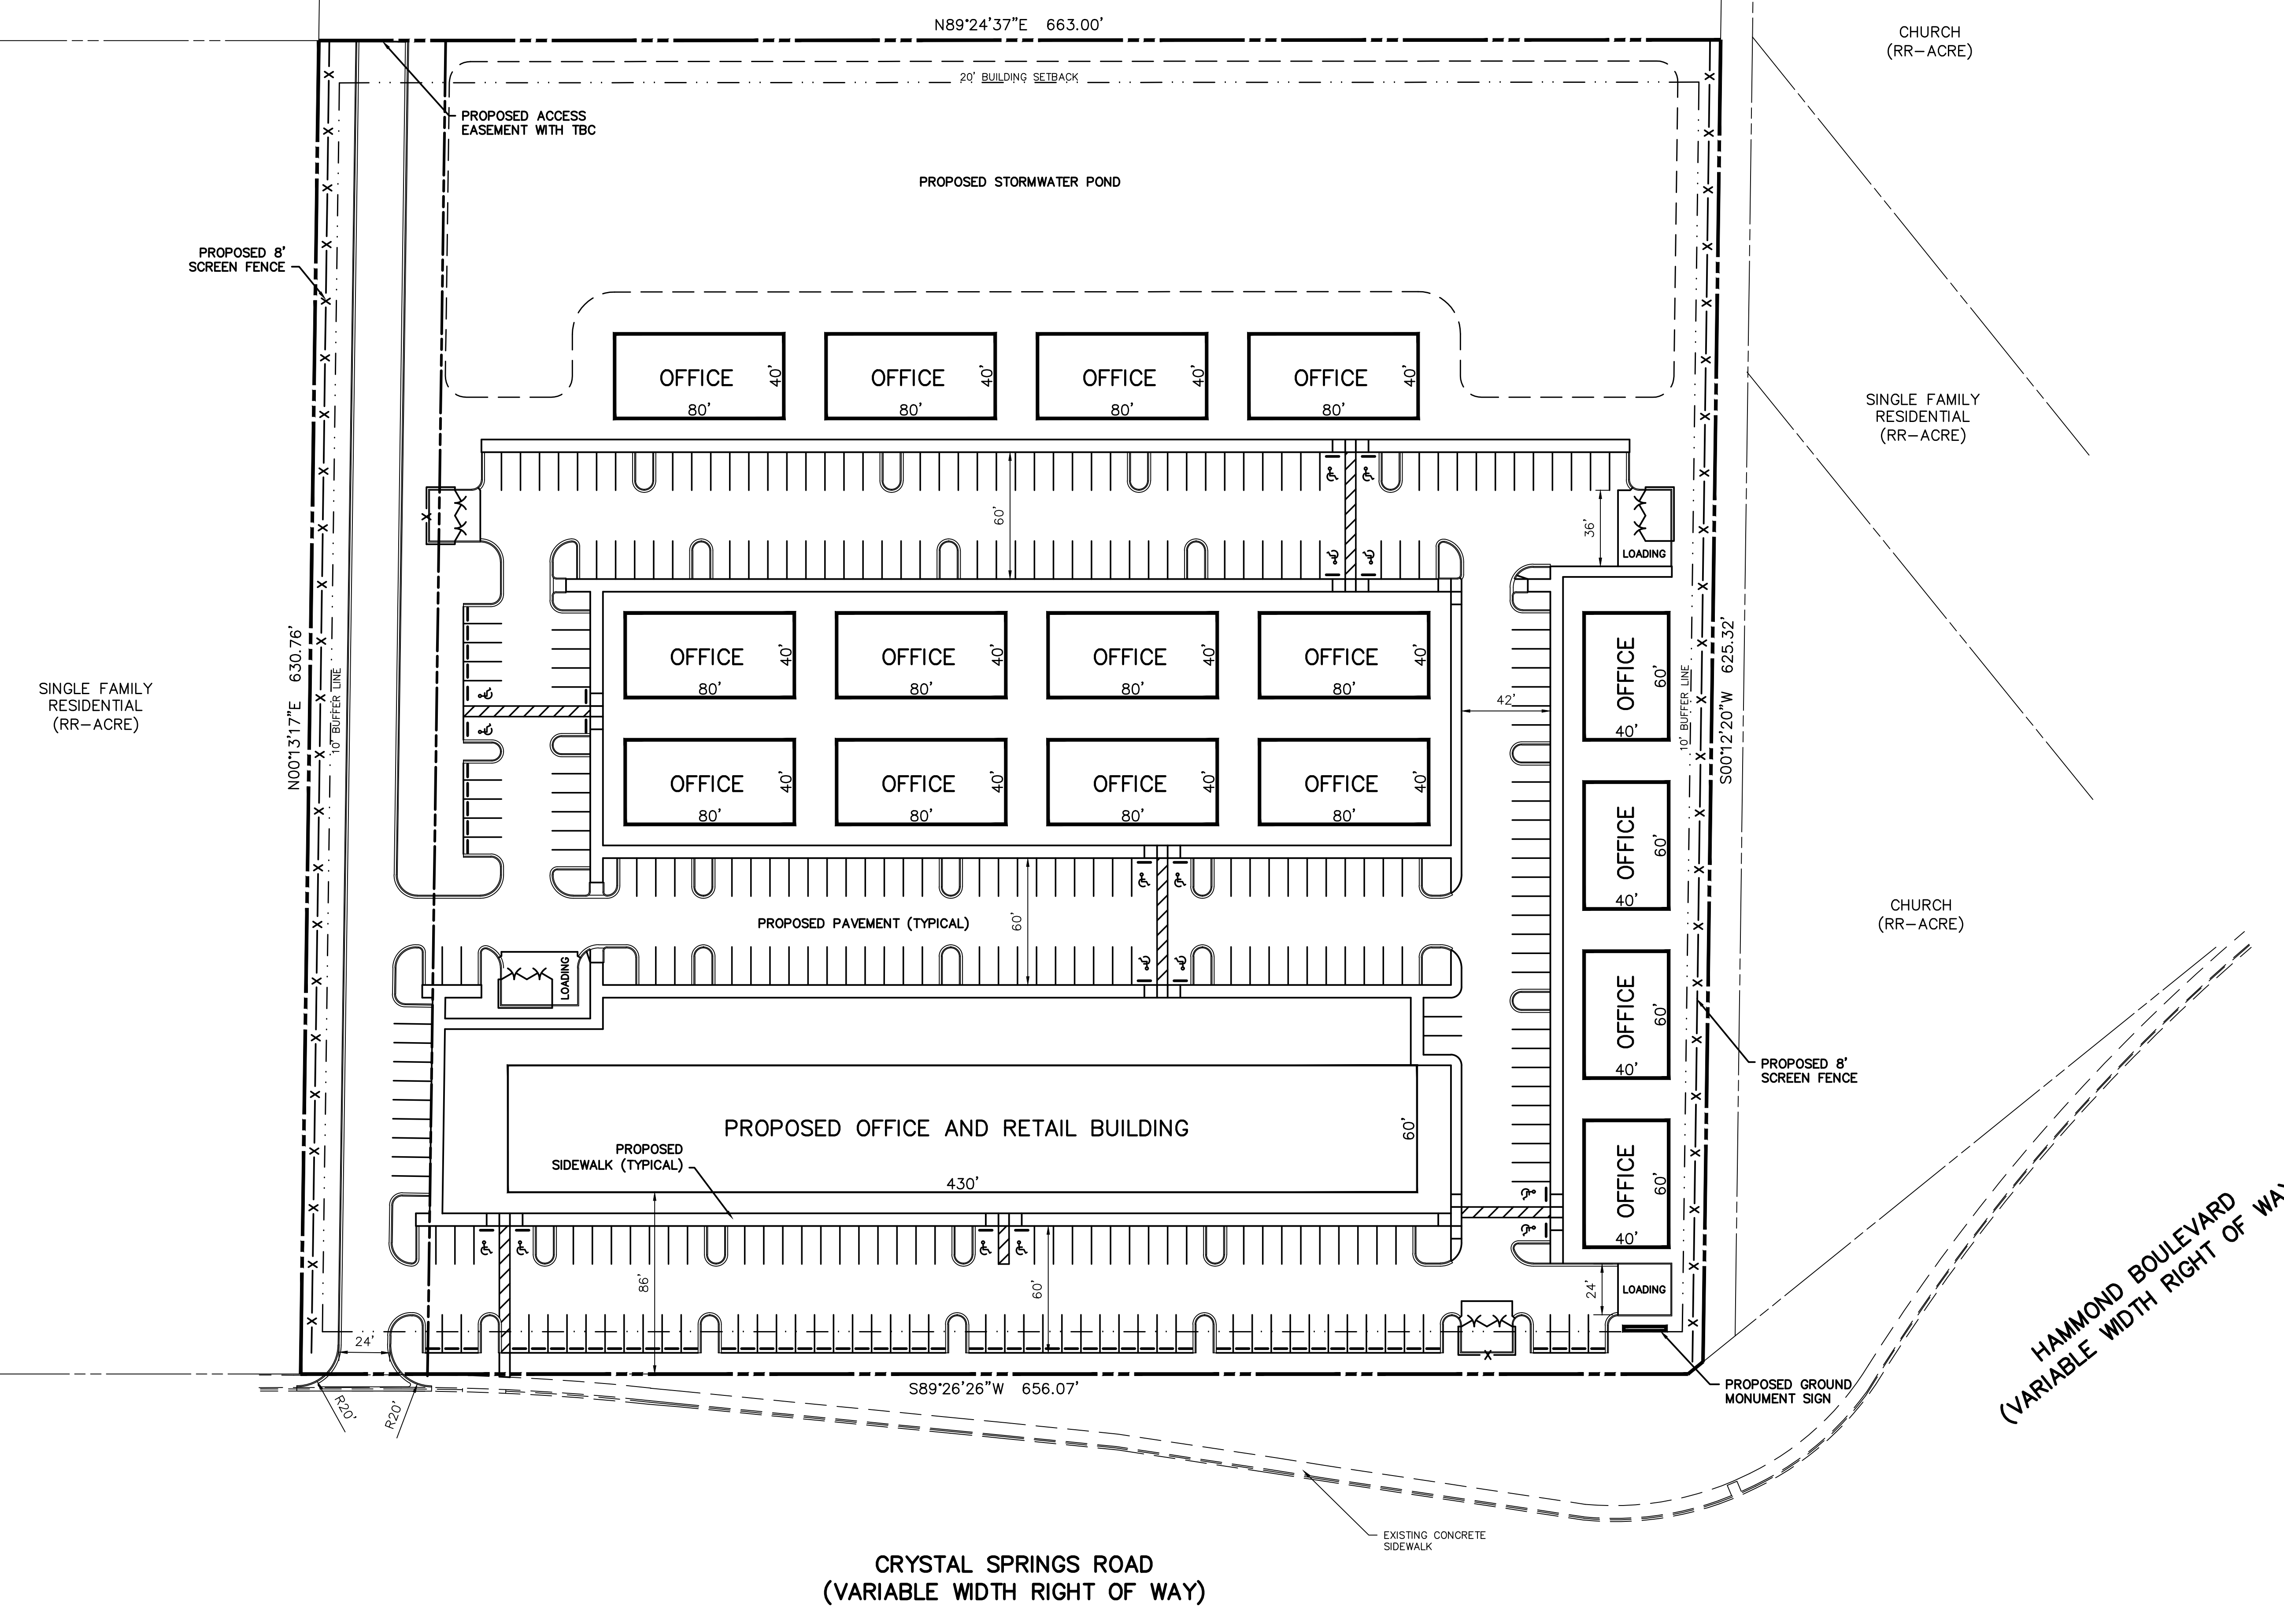

July 14, 2020
 Exhibit 4
 Page 1 of 1

