


CONCEPT PLAN NOTES:

4. THIS DRAWING IS NOT INTENDED TO BE USED FOR CONSTRUCTION AND PERMITTING PURPOSES.


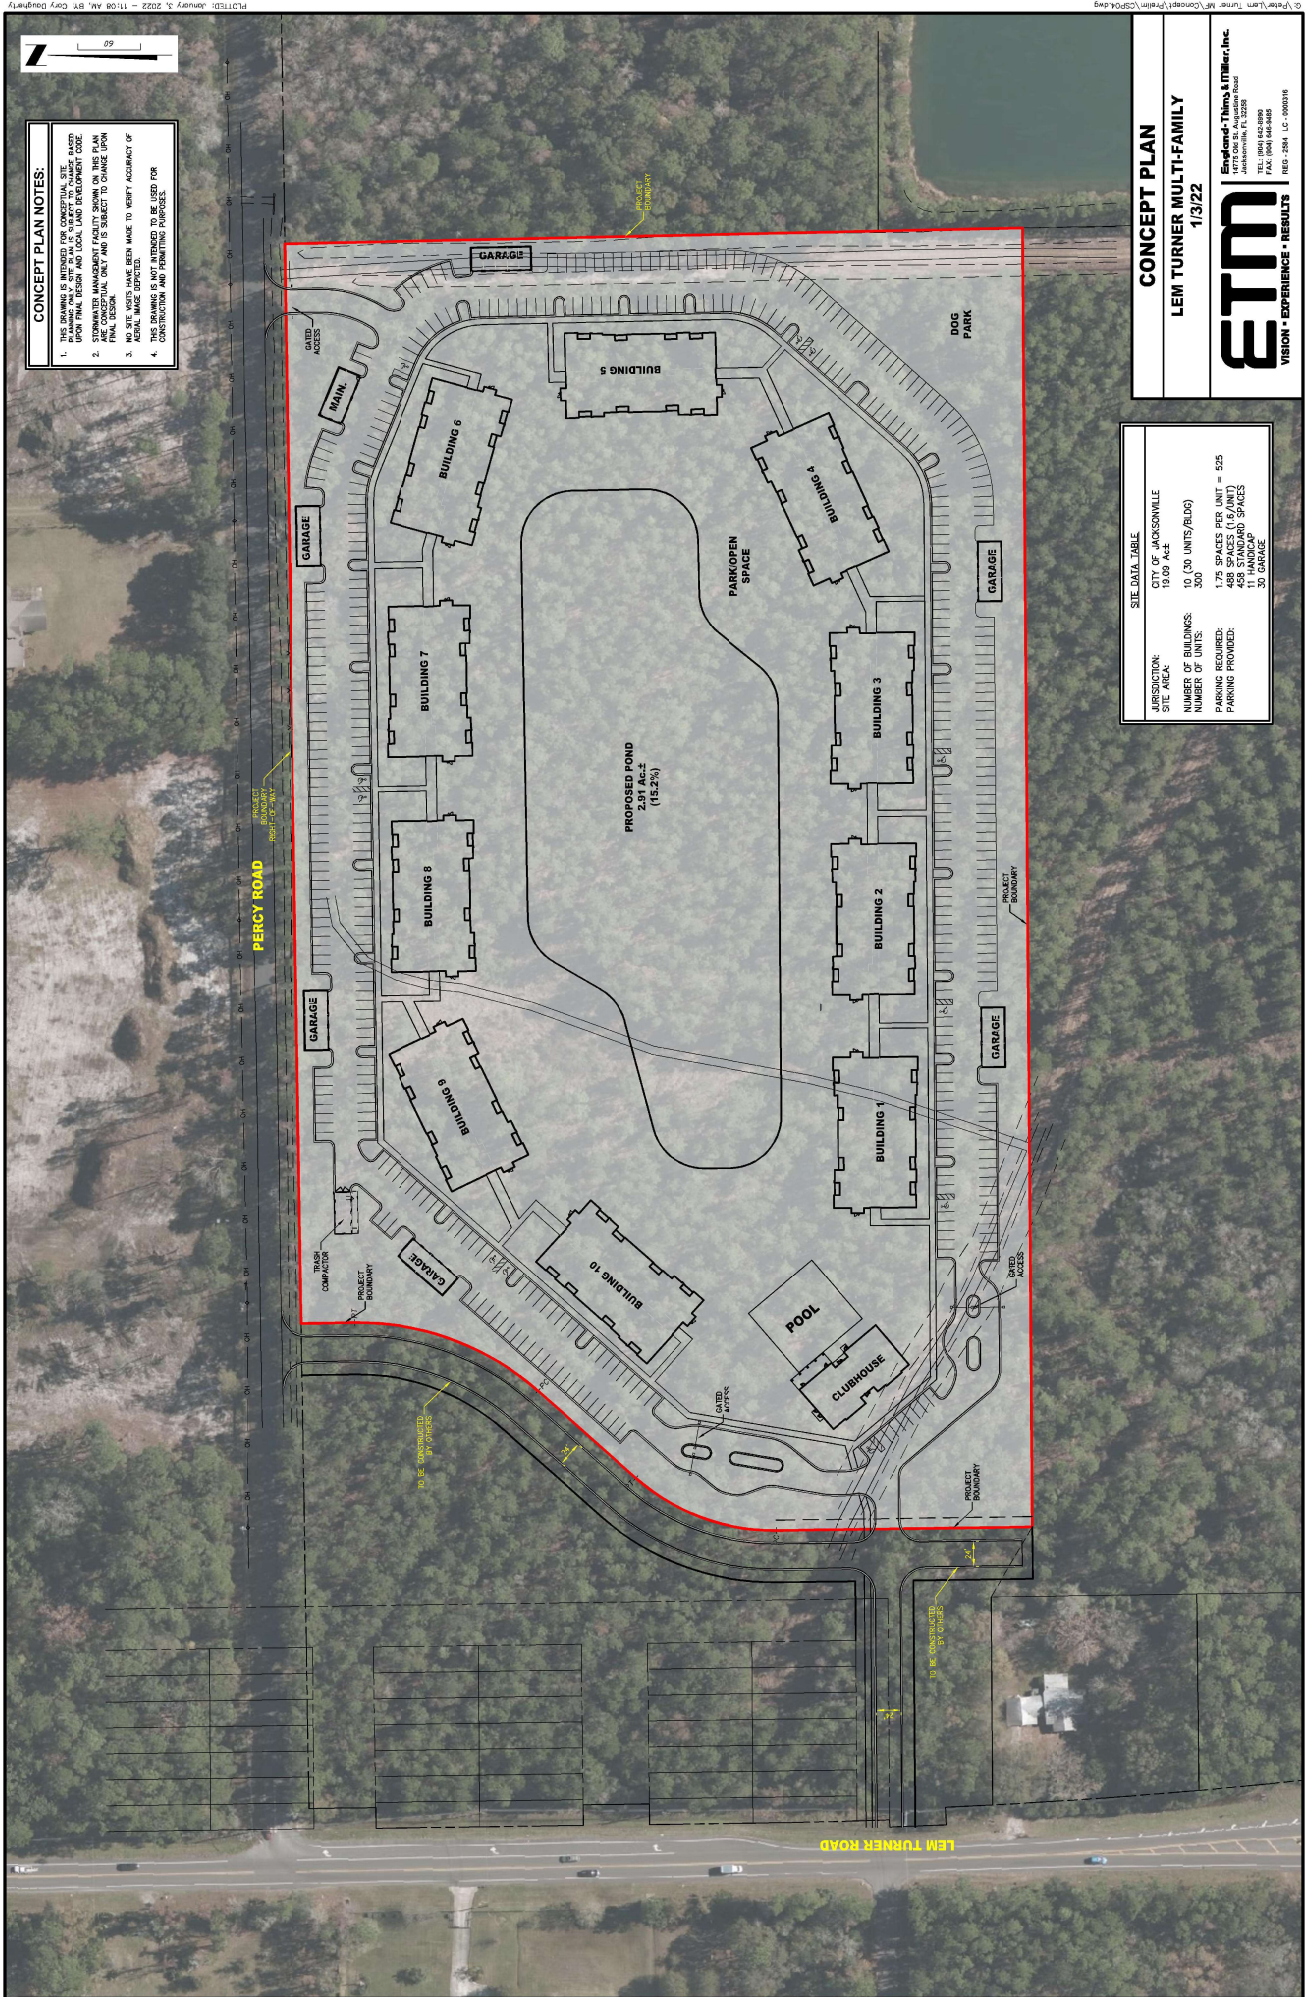

SITE DATA TABLE

JURISDICTION:	CITY OF JACKSONVILLE
SITE AREA:	19.09 AC ±
NUMBER OF BUILDINGS:	10 (30 UNITS/BLDG)
NUMBER OF UNITS:	300
PARKING REQUIRED:	1.75 SPACES PER UNIT = 525
PARKING PROVIDED:	458 (STANDARD SPACES)
	11 (HANDICAP SPACES)
	35 GARAGE

CONCEPT PLAN
LEM TURNER MULTI-FAMILY
1/3/22

ETM
VISION • EXPERIENCE • RESULTS

