


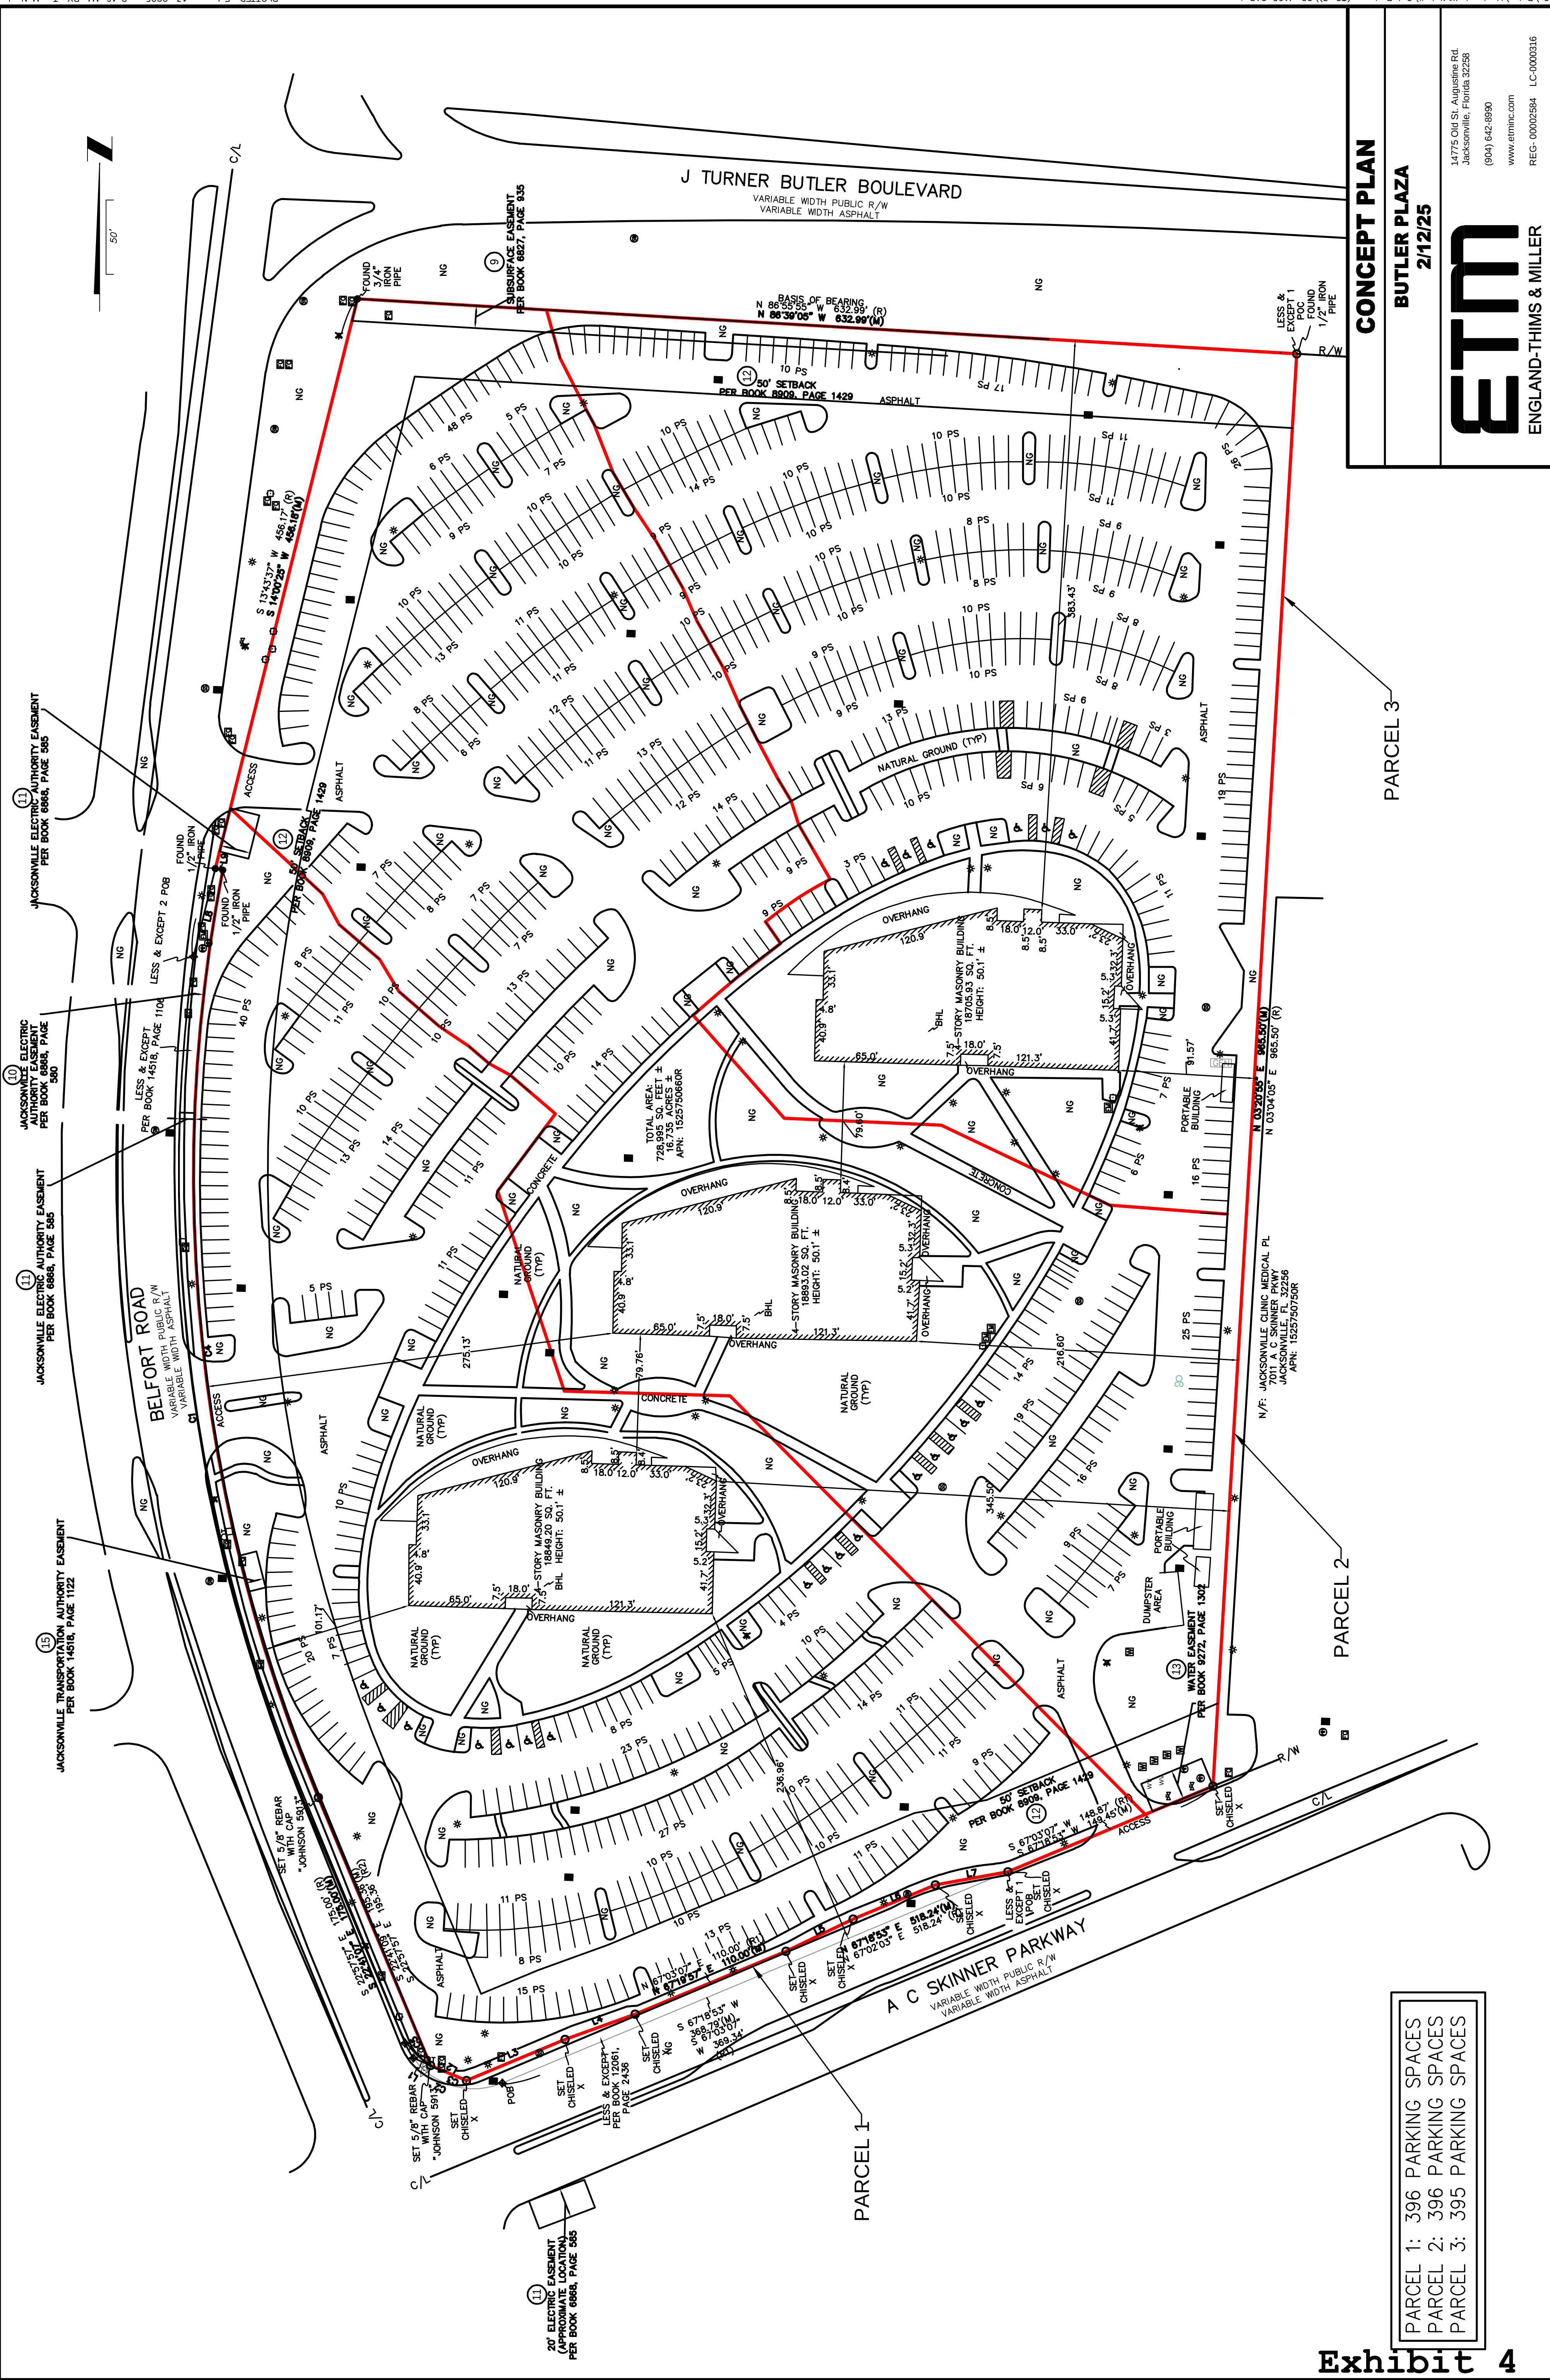

PARCEL 1: 396 PARKING SPACES
PARCEL 2: 396 PARKING SPACES
PARCEL 3: 395 PARKING SPACES

CONCEPT PLAN

BUTLER PLAZA
2/12/25

ETM
ENGLAND-THIMS & MILLER

14775 Old St. Augustine Rd.
Jacksonville, Florida 32258
(904) 642-8990
www.etmnc.com
REG-00002584 LC-0000316