


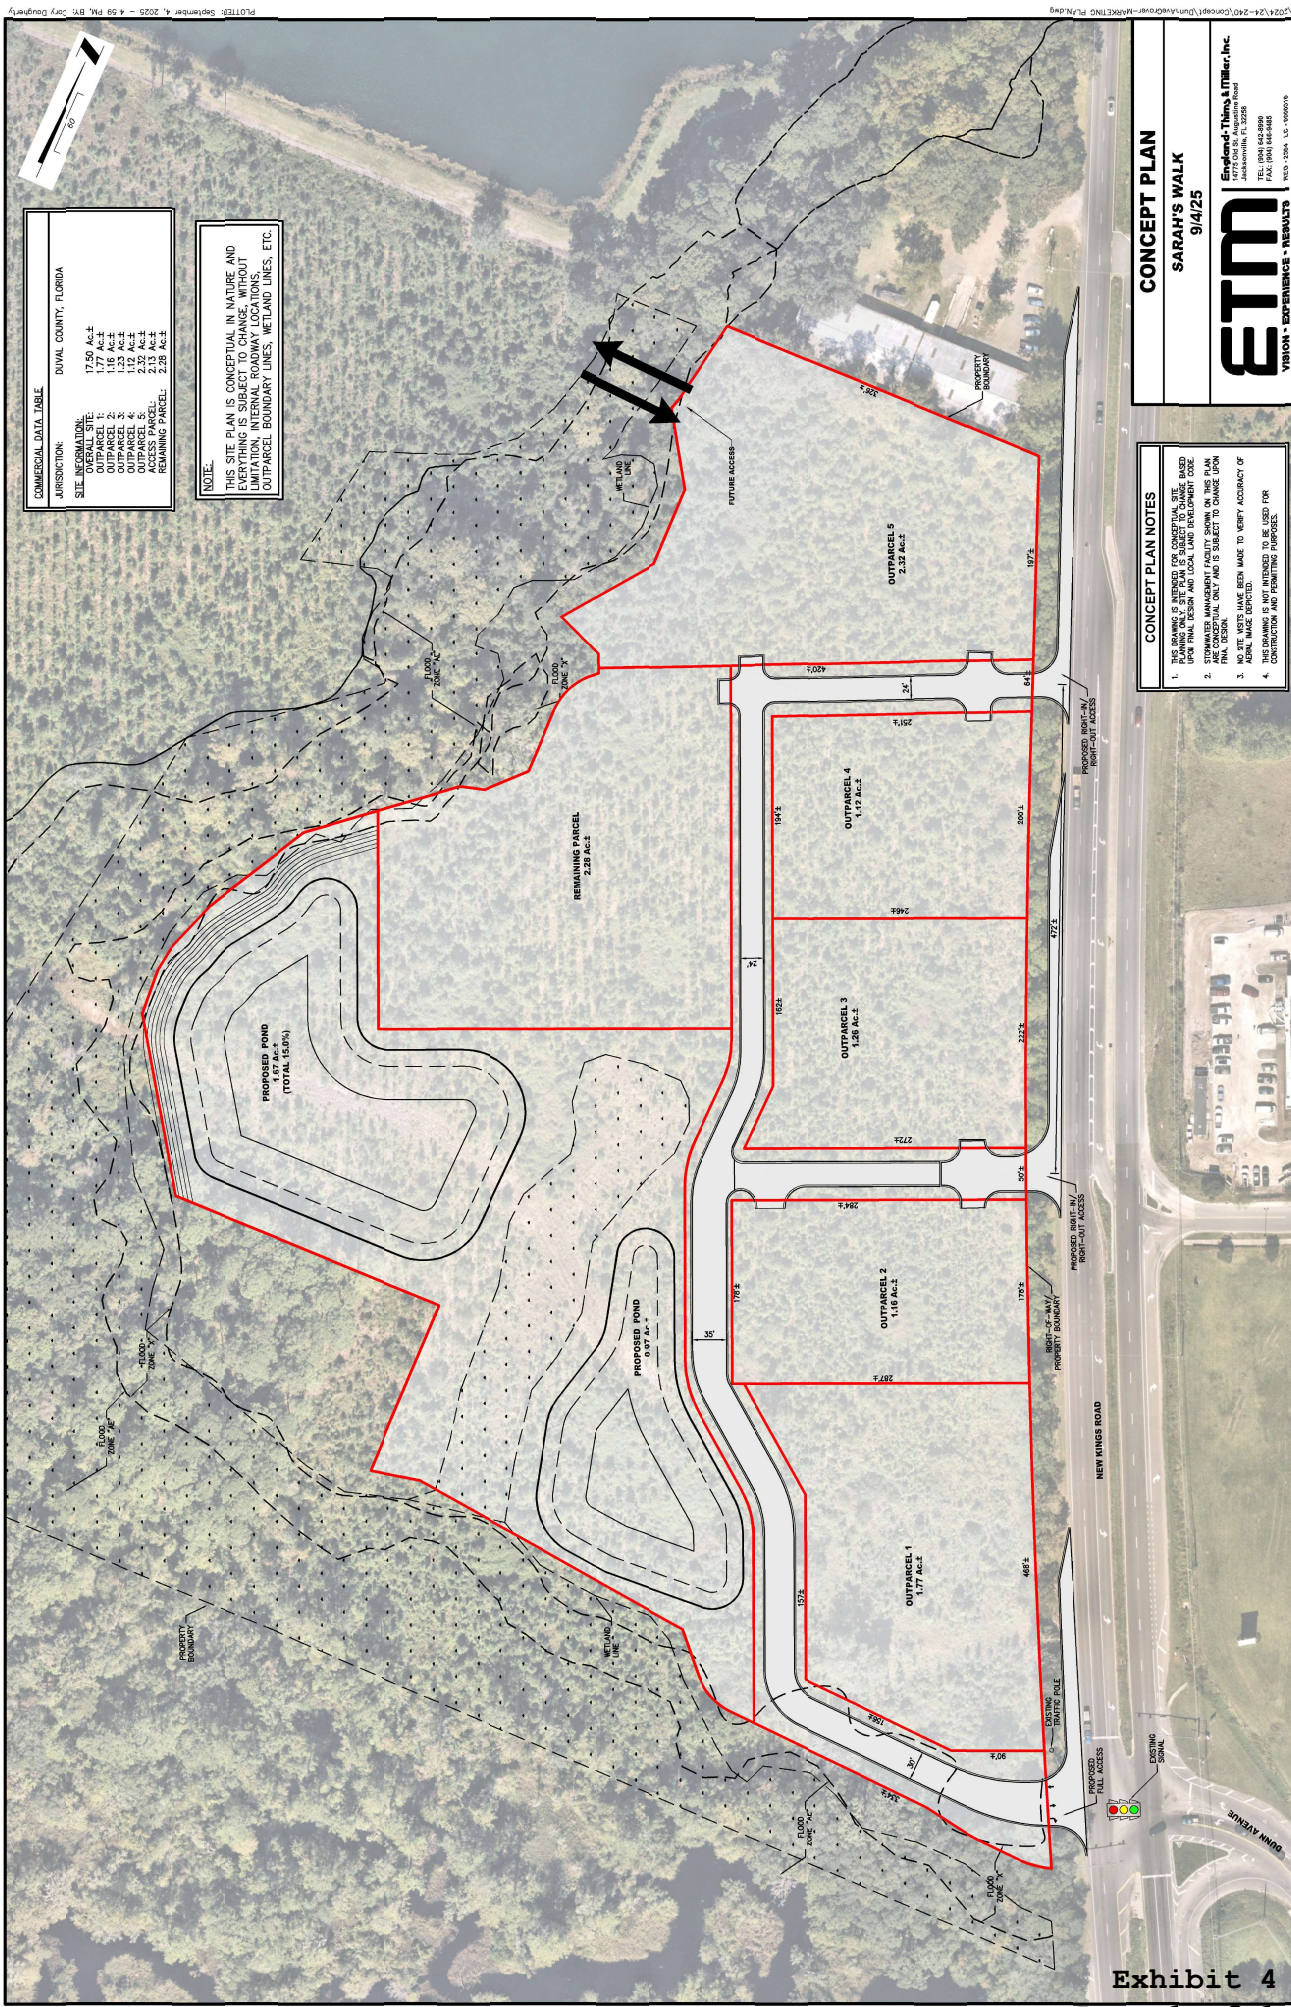

COMMERCIAL DATA TABLE	
SITE OVERALL SITE:	17.50 Ac.±
OUTPARCEL 1:	1.77 Ac.±
OUTPARCEL 2:	1.18 Ac.±
OUTPARCEL 3:	1.26 Ac.±
OUTPARCEL 4:	1.12 Ac.±
OUTPARCEL 5:	2.32 Ac.±
ACCESS PARCEL:	2.13 Ac.±
REMAINING PARCEL:	2.28 Ac.±

NOTE:

- CONCEPT PLAN NOTES**
 3. NO SITE VISITS HAVE BEEN MADE TO VERIFY ACCURACY OF AERIAL IMAGE DEPICTED.

CONCEPT PLAN
SARAH'S WALK
9/4/25

ETM
VISION • EXPERIENCE • RESULTS

England-Thoms & Miller, Inc.
