


# RAMPART ROAD COMMERCIAL II PUD

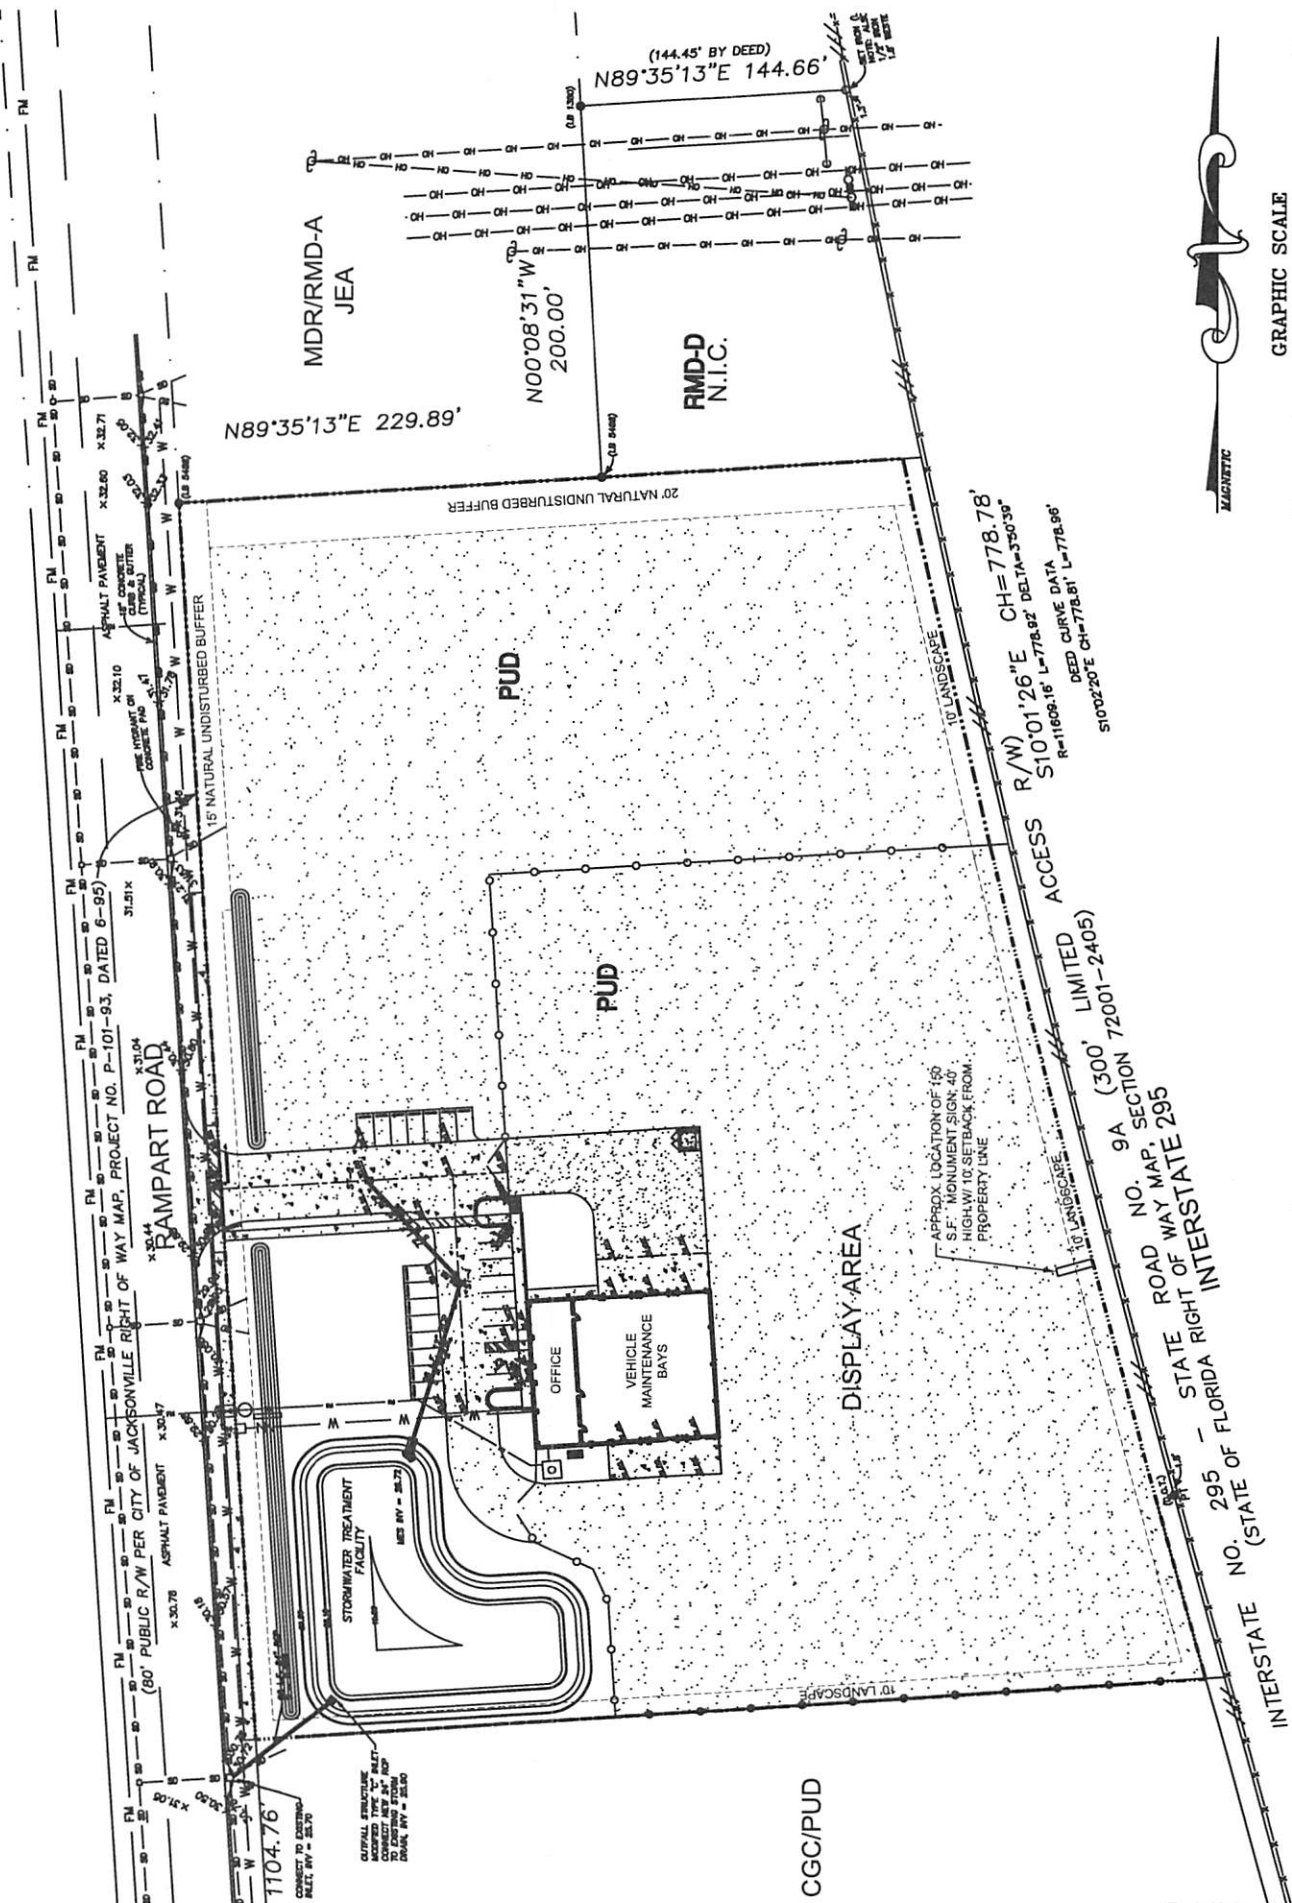

SCALE: 1"=100'  
DATE: 5/08/19