


GRAPHIC SCALE IN FEET
 0 20 40 80

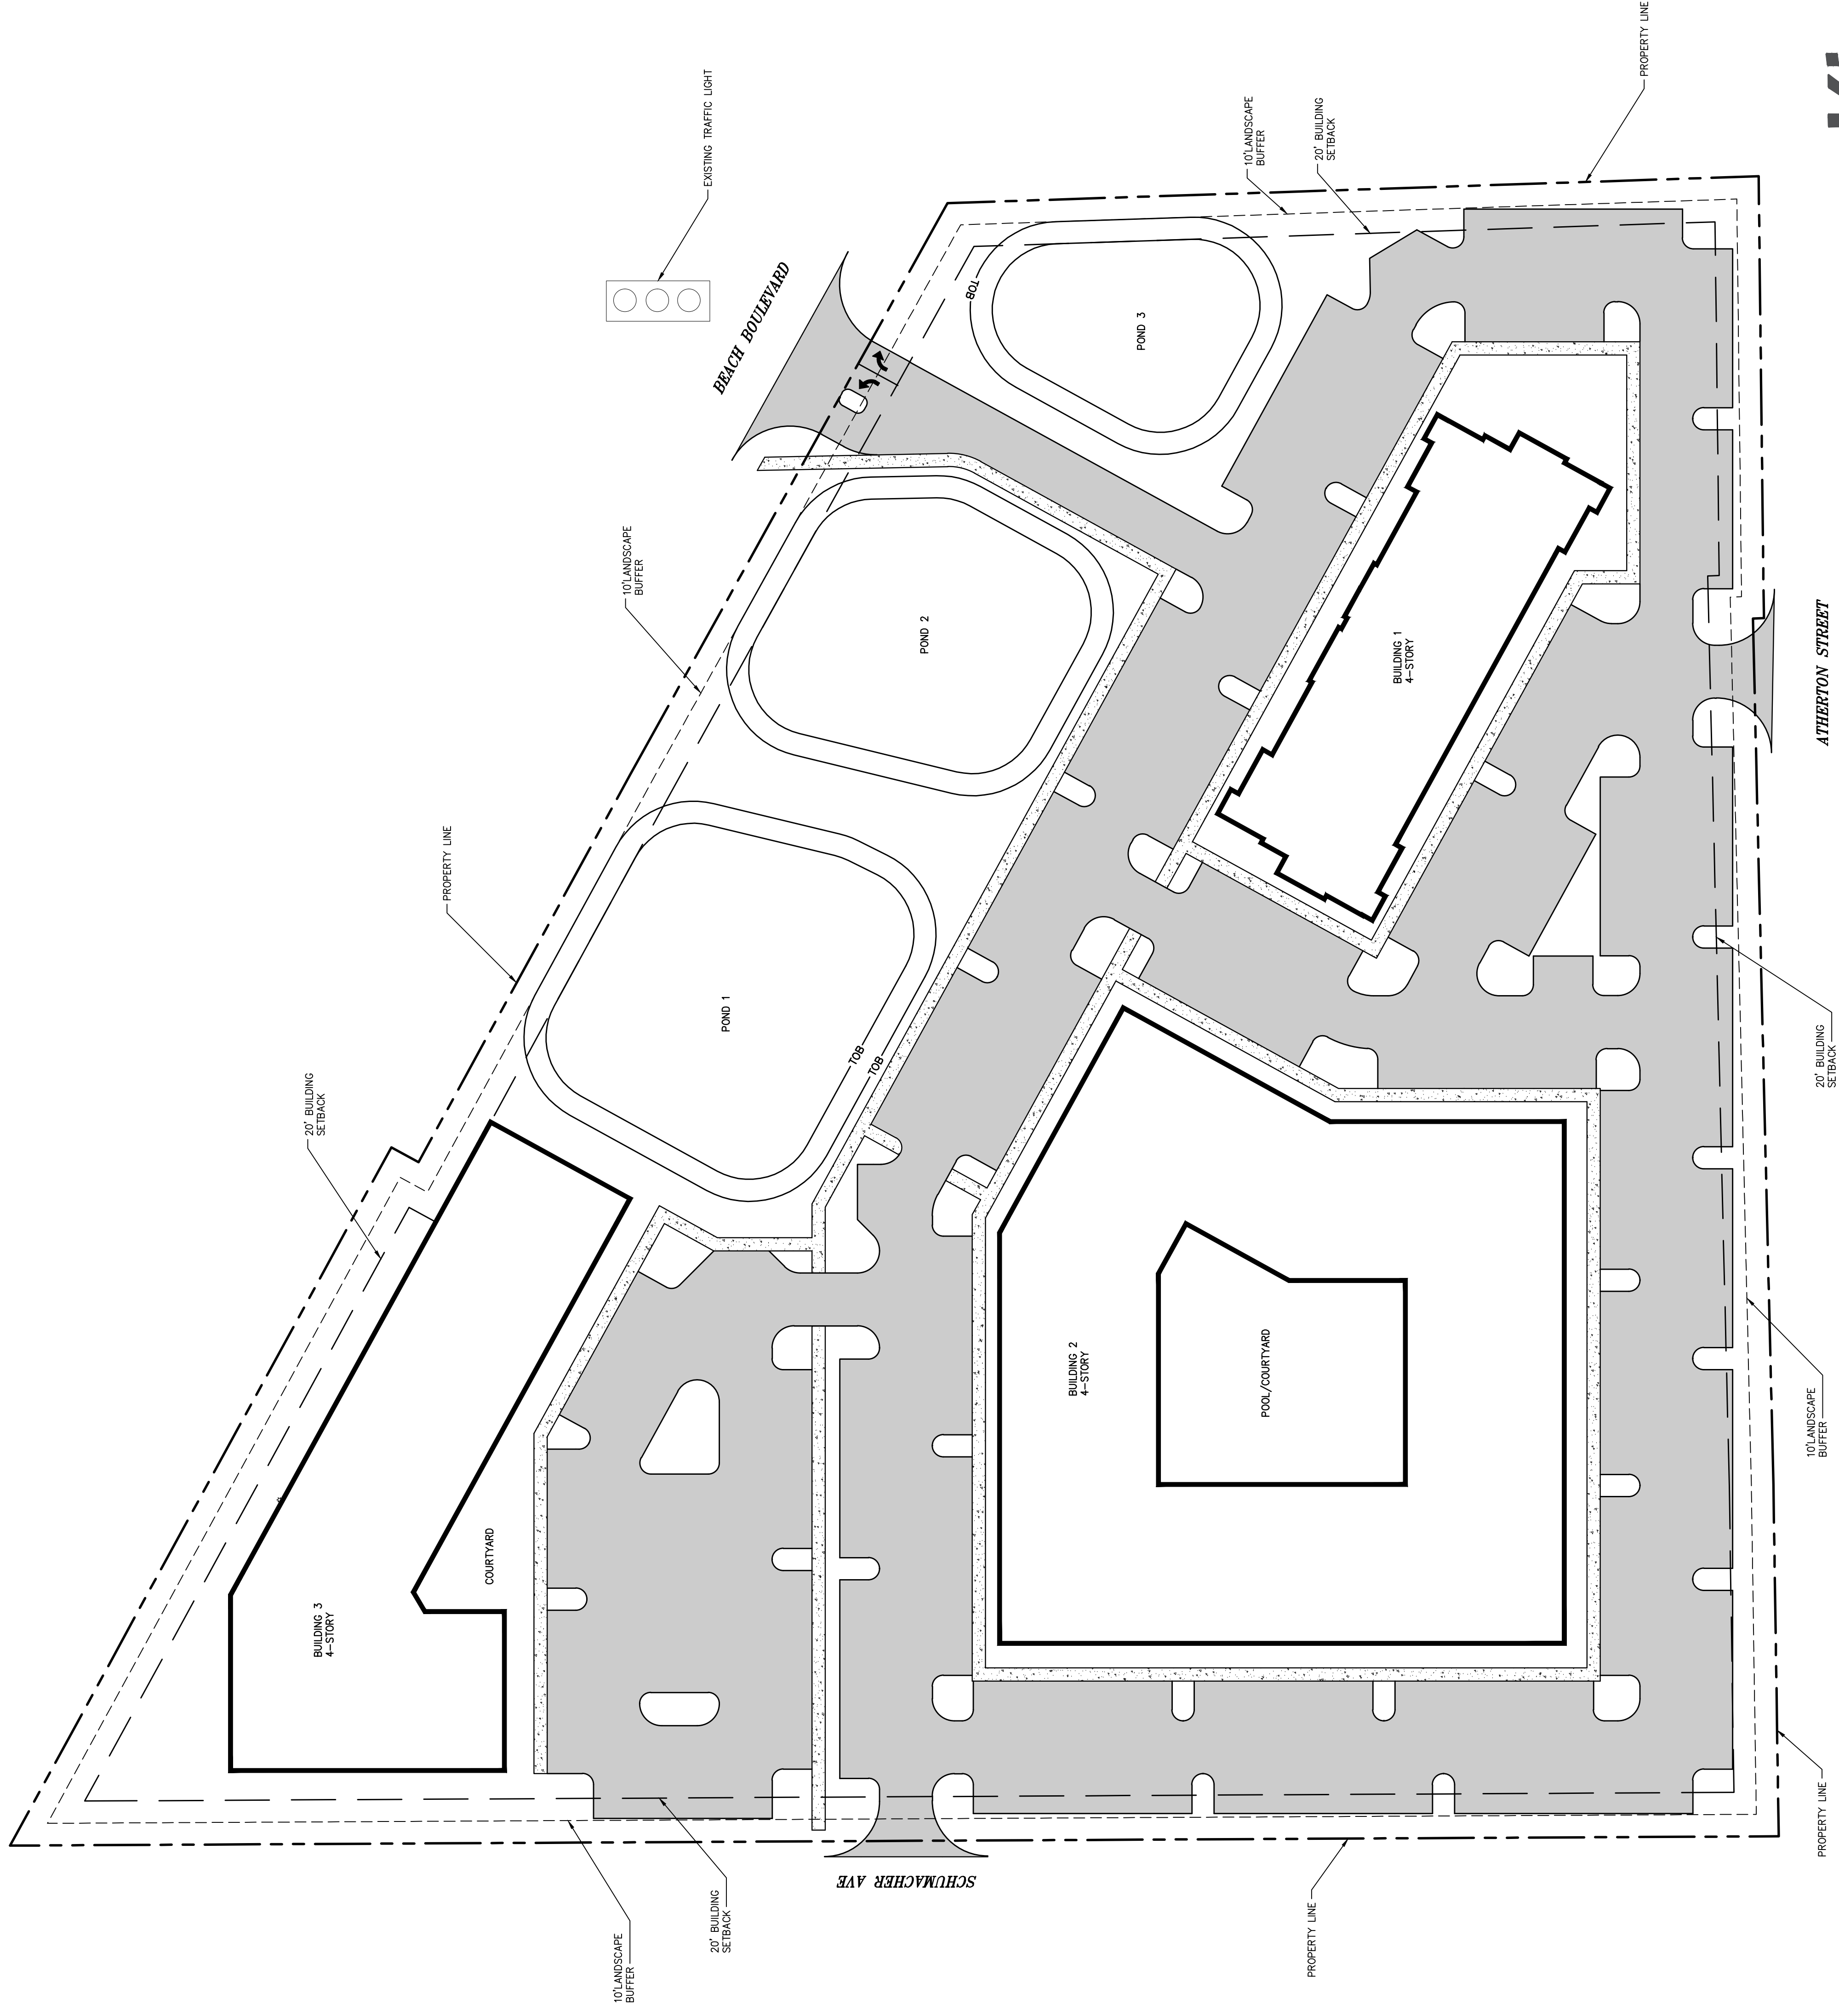

July 16, 2021
 Exhibit 4
 Page 1 of 1

July 16, 2021



© 2021 KIMLEY-HORN AND ASSOCIATES, INC.
 12740 GRAN BAY PARKWAY WEST, SUITE 2350
 JACKSONVILLE, FLORIDA 32258
 PHONE: 904-828-3900
 WWW.KIMLEY-HORN.COM REGISTRY 696

Southgate Multi-Family Apartments - PUD Site Plan

3428 Beach Blvd, Jacksonville, FL (RE# 125539-0000)