


Highlighted lots shall be limited to one story in height.

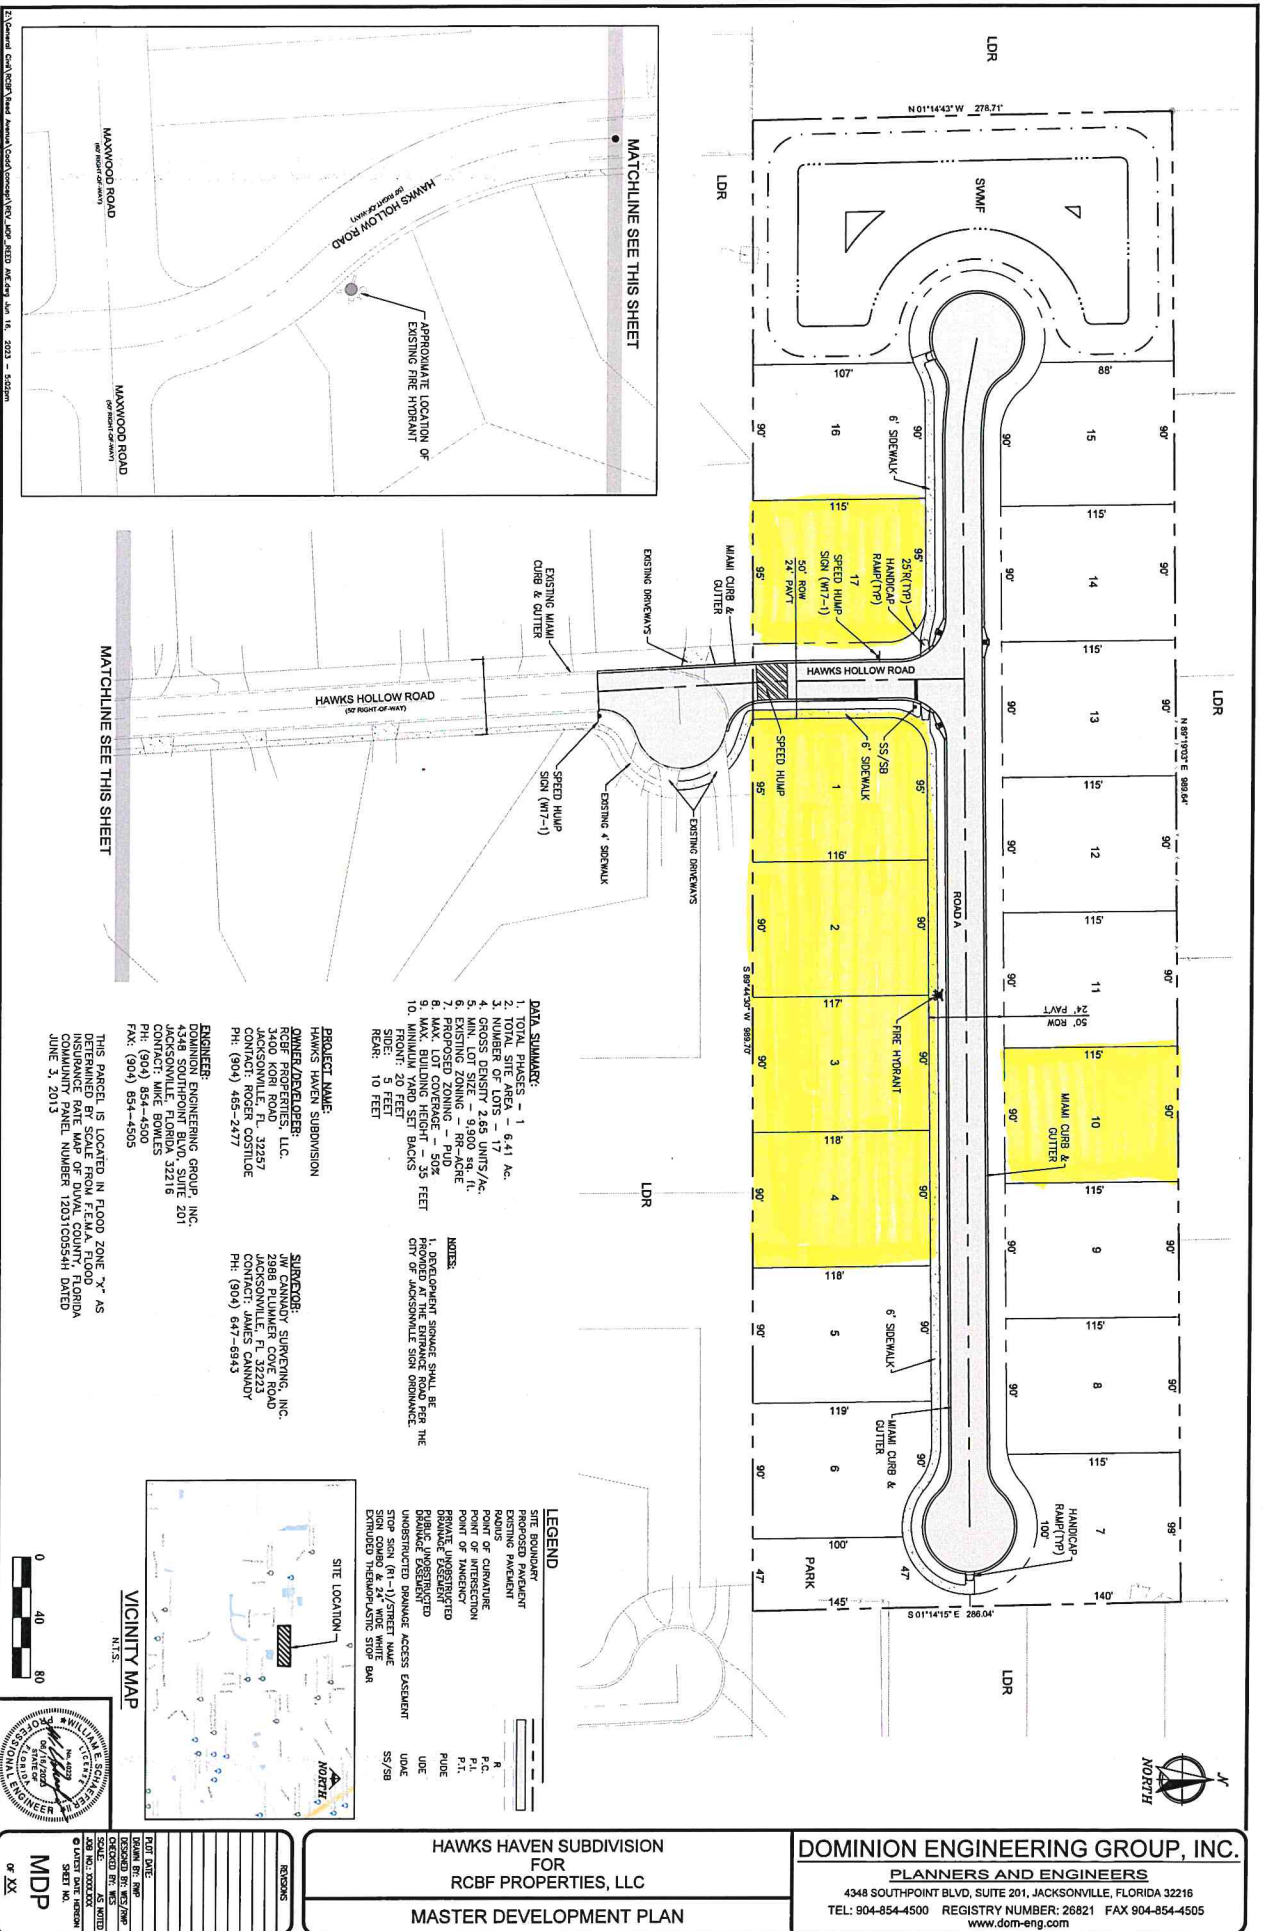

DOMINION ENGINEERING GROUP, INC.
PLANNERS AND ENGINEERS
 4348 SOUTHPOINT BLVD, SUITE 201, JACKSONVILLE, FLORIDA 32216
 TEL: 904-854-4500 REGISTRY NUMBER: 26821 FAX 904-854-4505
 www.dom-eng.com

HAWKS HAVEN SUBDIVISION
FOR
RCBF PROPERTIES, LLC
MASTER DEVELOPMENT PLAN

REVISION	DATE	BY	APP.

SCALE: 1" = 40' (AS NOTED)
 SHEET NO. MDP
 OF XX