

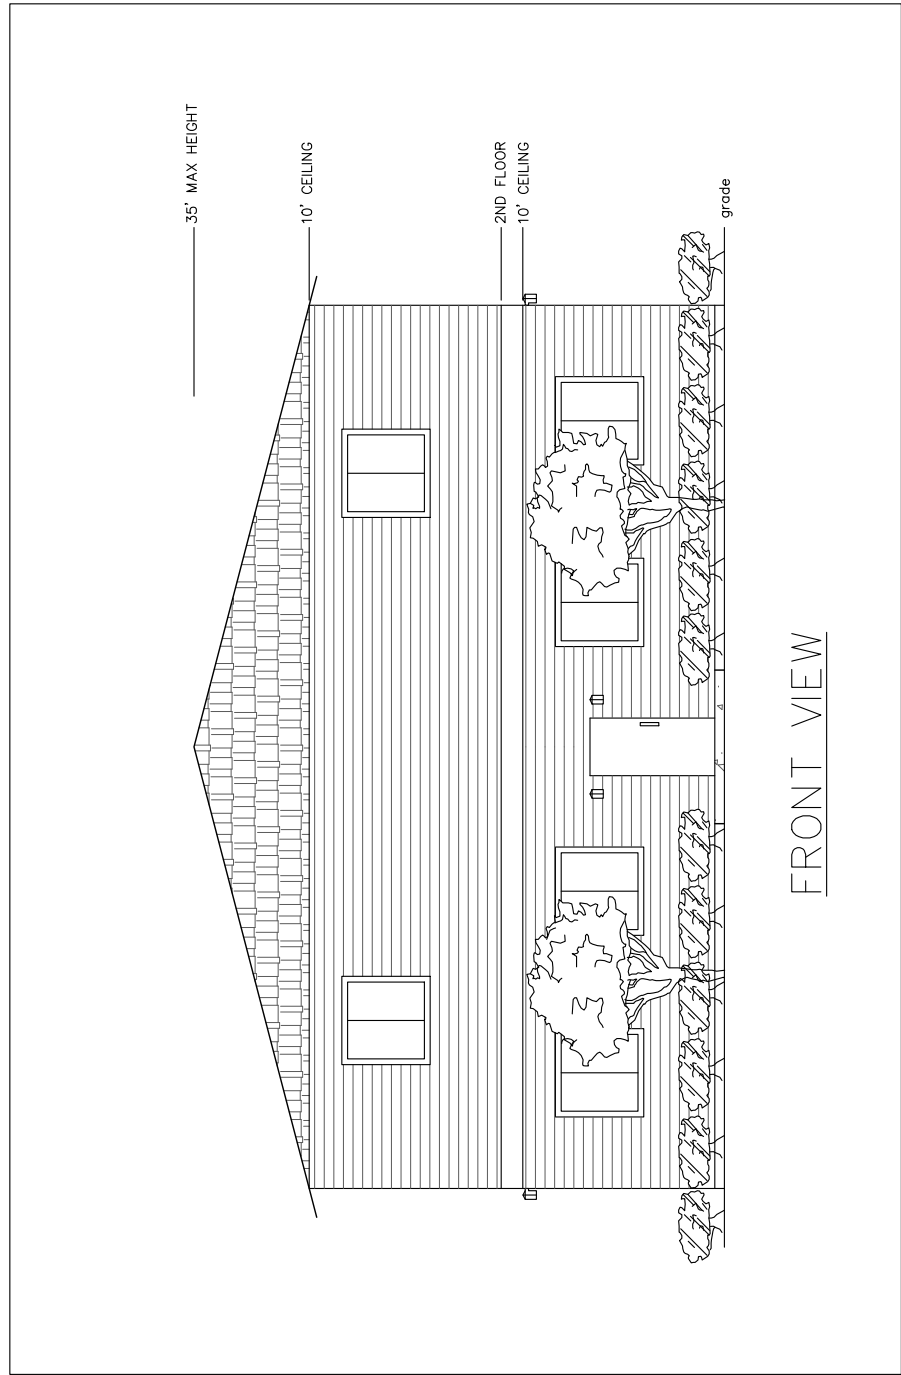
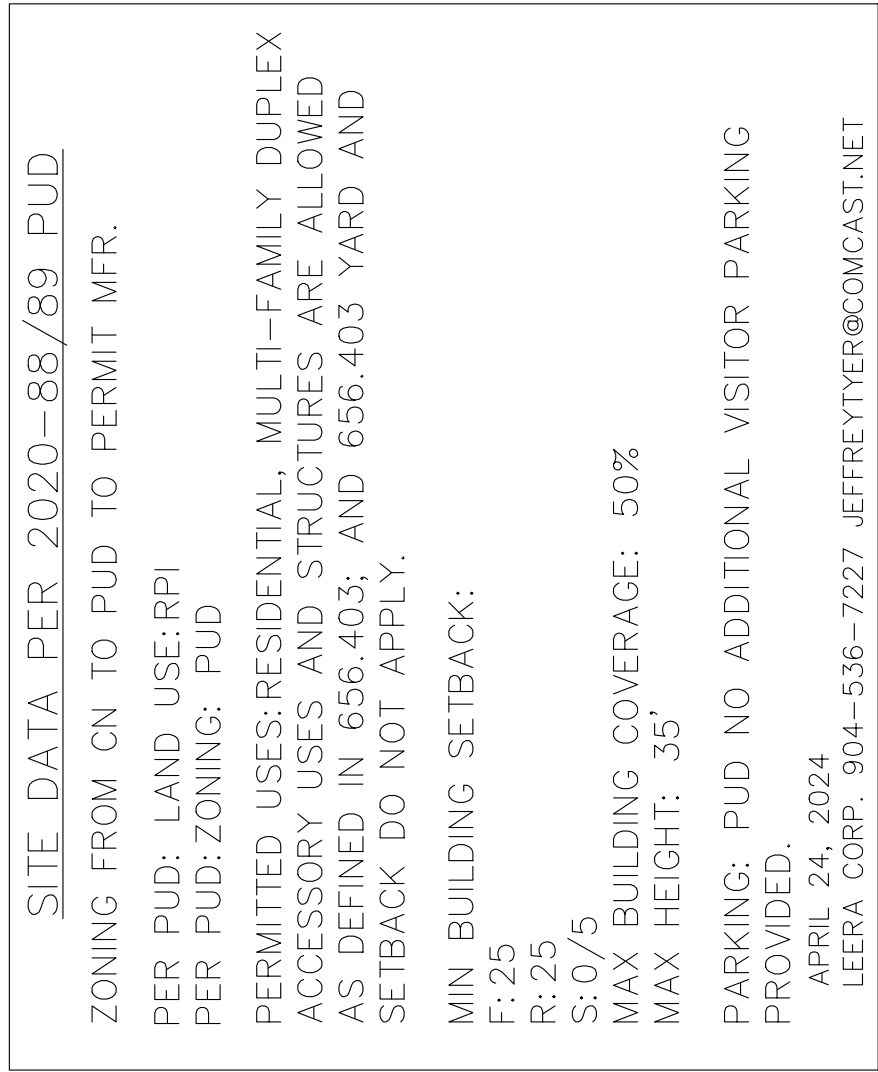
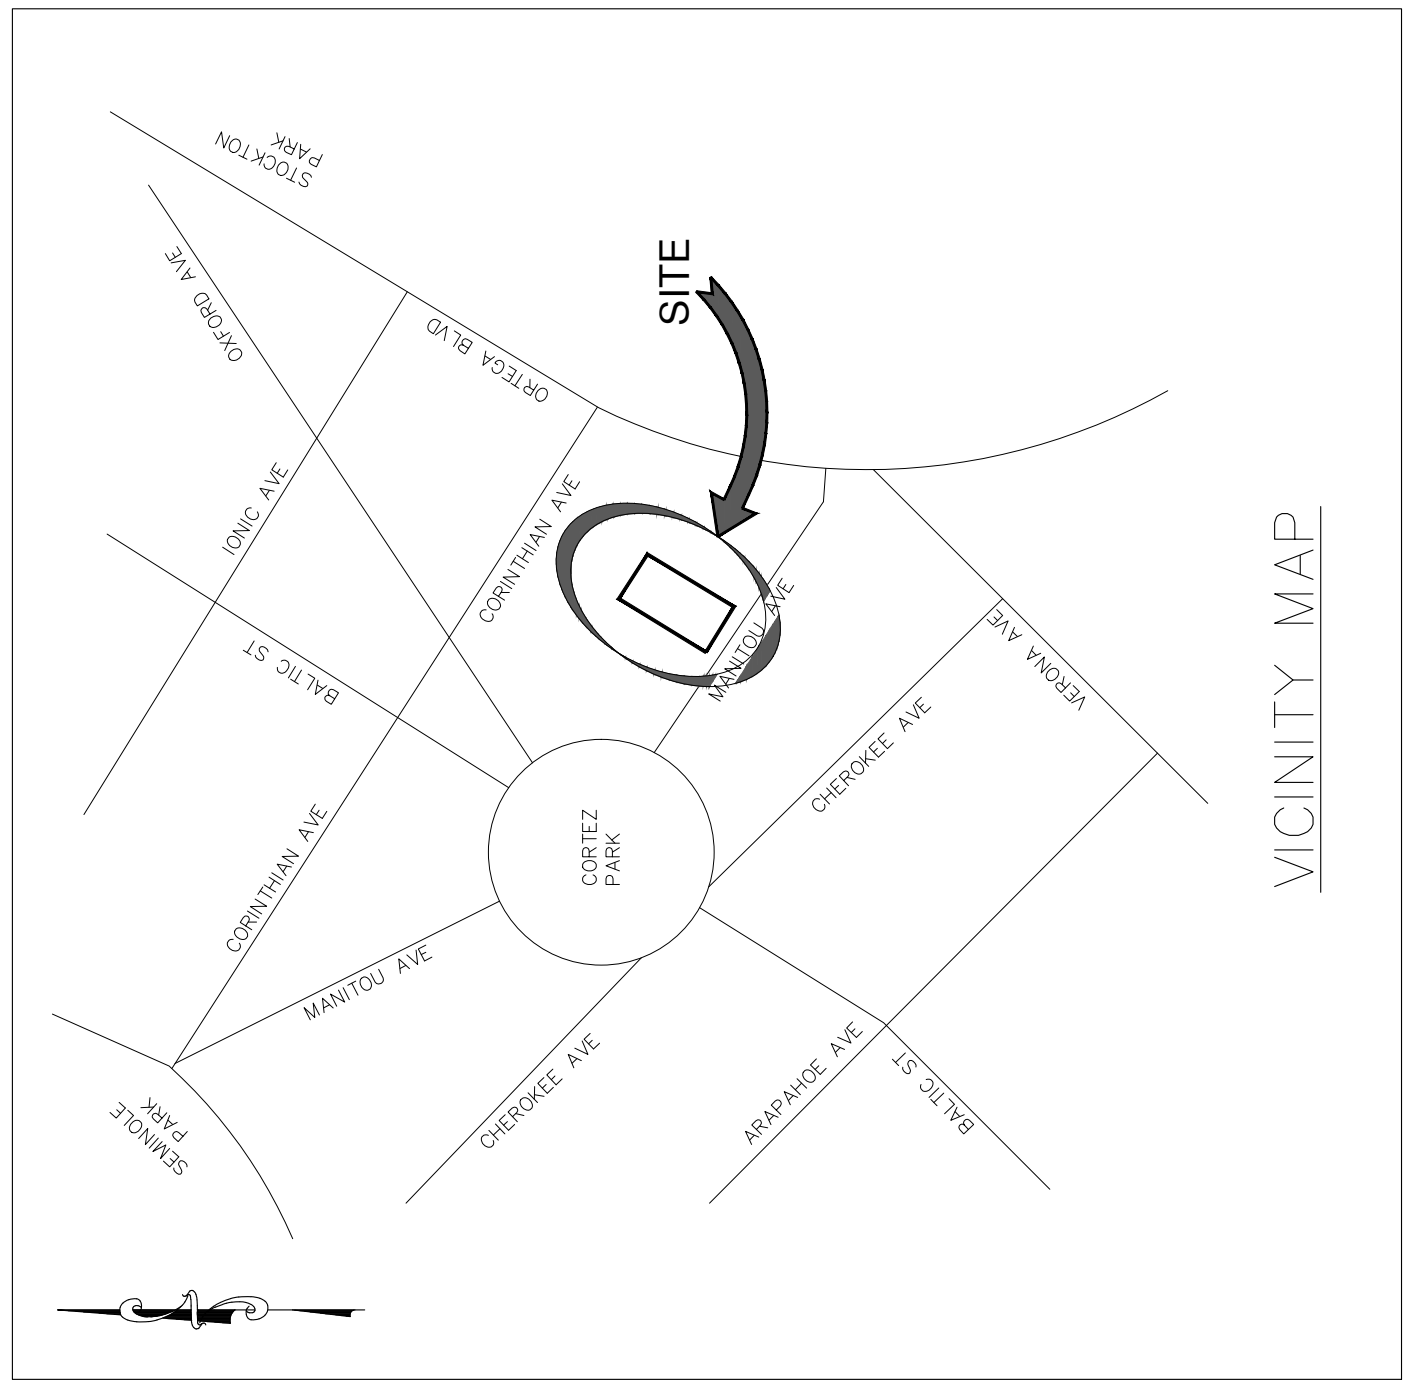


PRELIMINARY SKETCH PLAN

RE: 101602 0000
ZONING: 2020-88, 2020-89 PUD

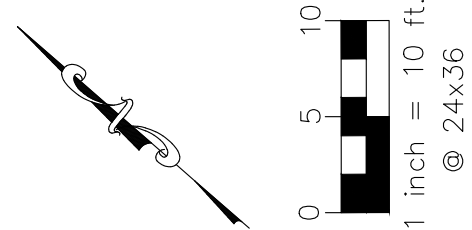

PROPOSED SITE STATS			
	SQ. FT.	ACRE(S)	PERCENT OF SITE
TOTAL SITE AREA	15933	0.36	100%
PROPOSED BUILDING (46'x62')	2852	0.06	17.9%
PROPOSED GARAGE (20'x40")	800	0.018	5.0%
PROPOSED IMPERVIOUS	1926	0.04	12.1%
PROPOSED IMPERVIOUS AREA	5578	0.12	35.0%
PROPOSED GRAVEL	3886	0.08	24.3%
GREEN AREA INCLUDES dry retention (1080)	6469	0.14	40.67%

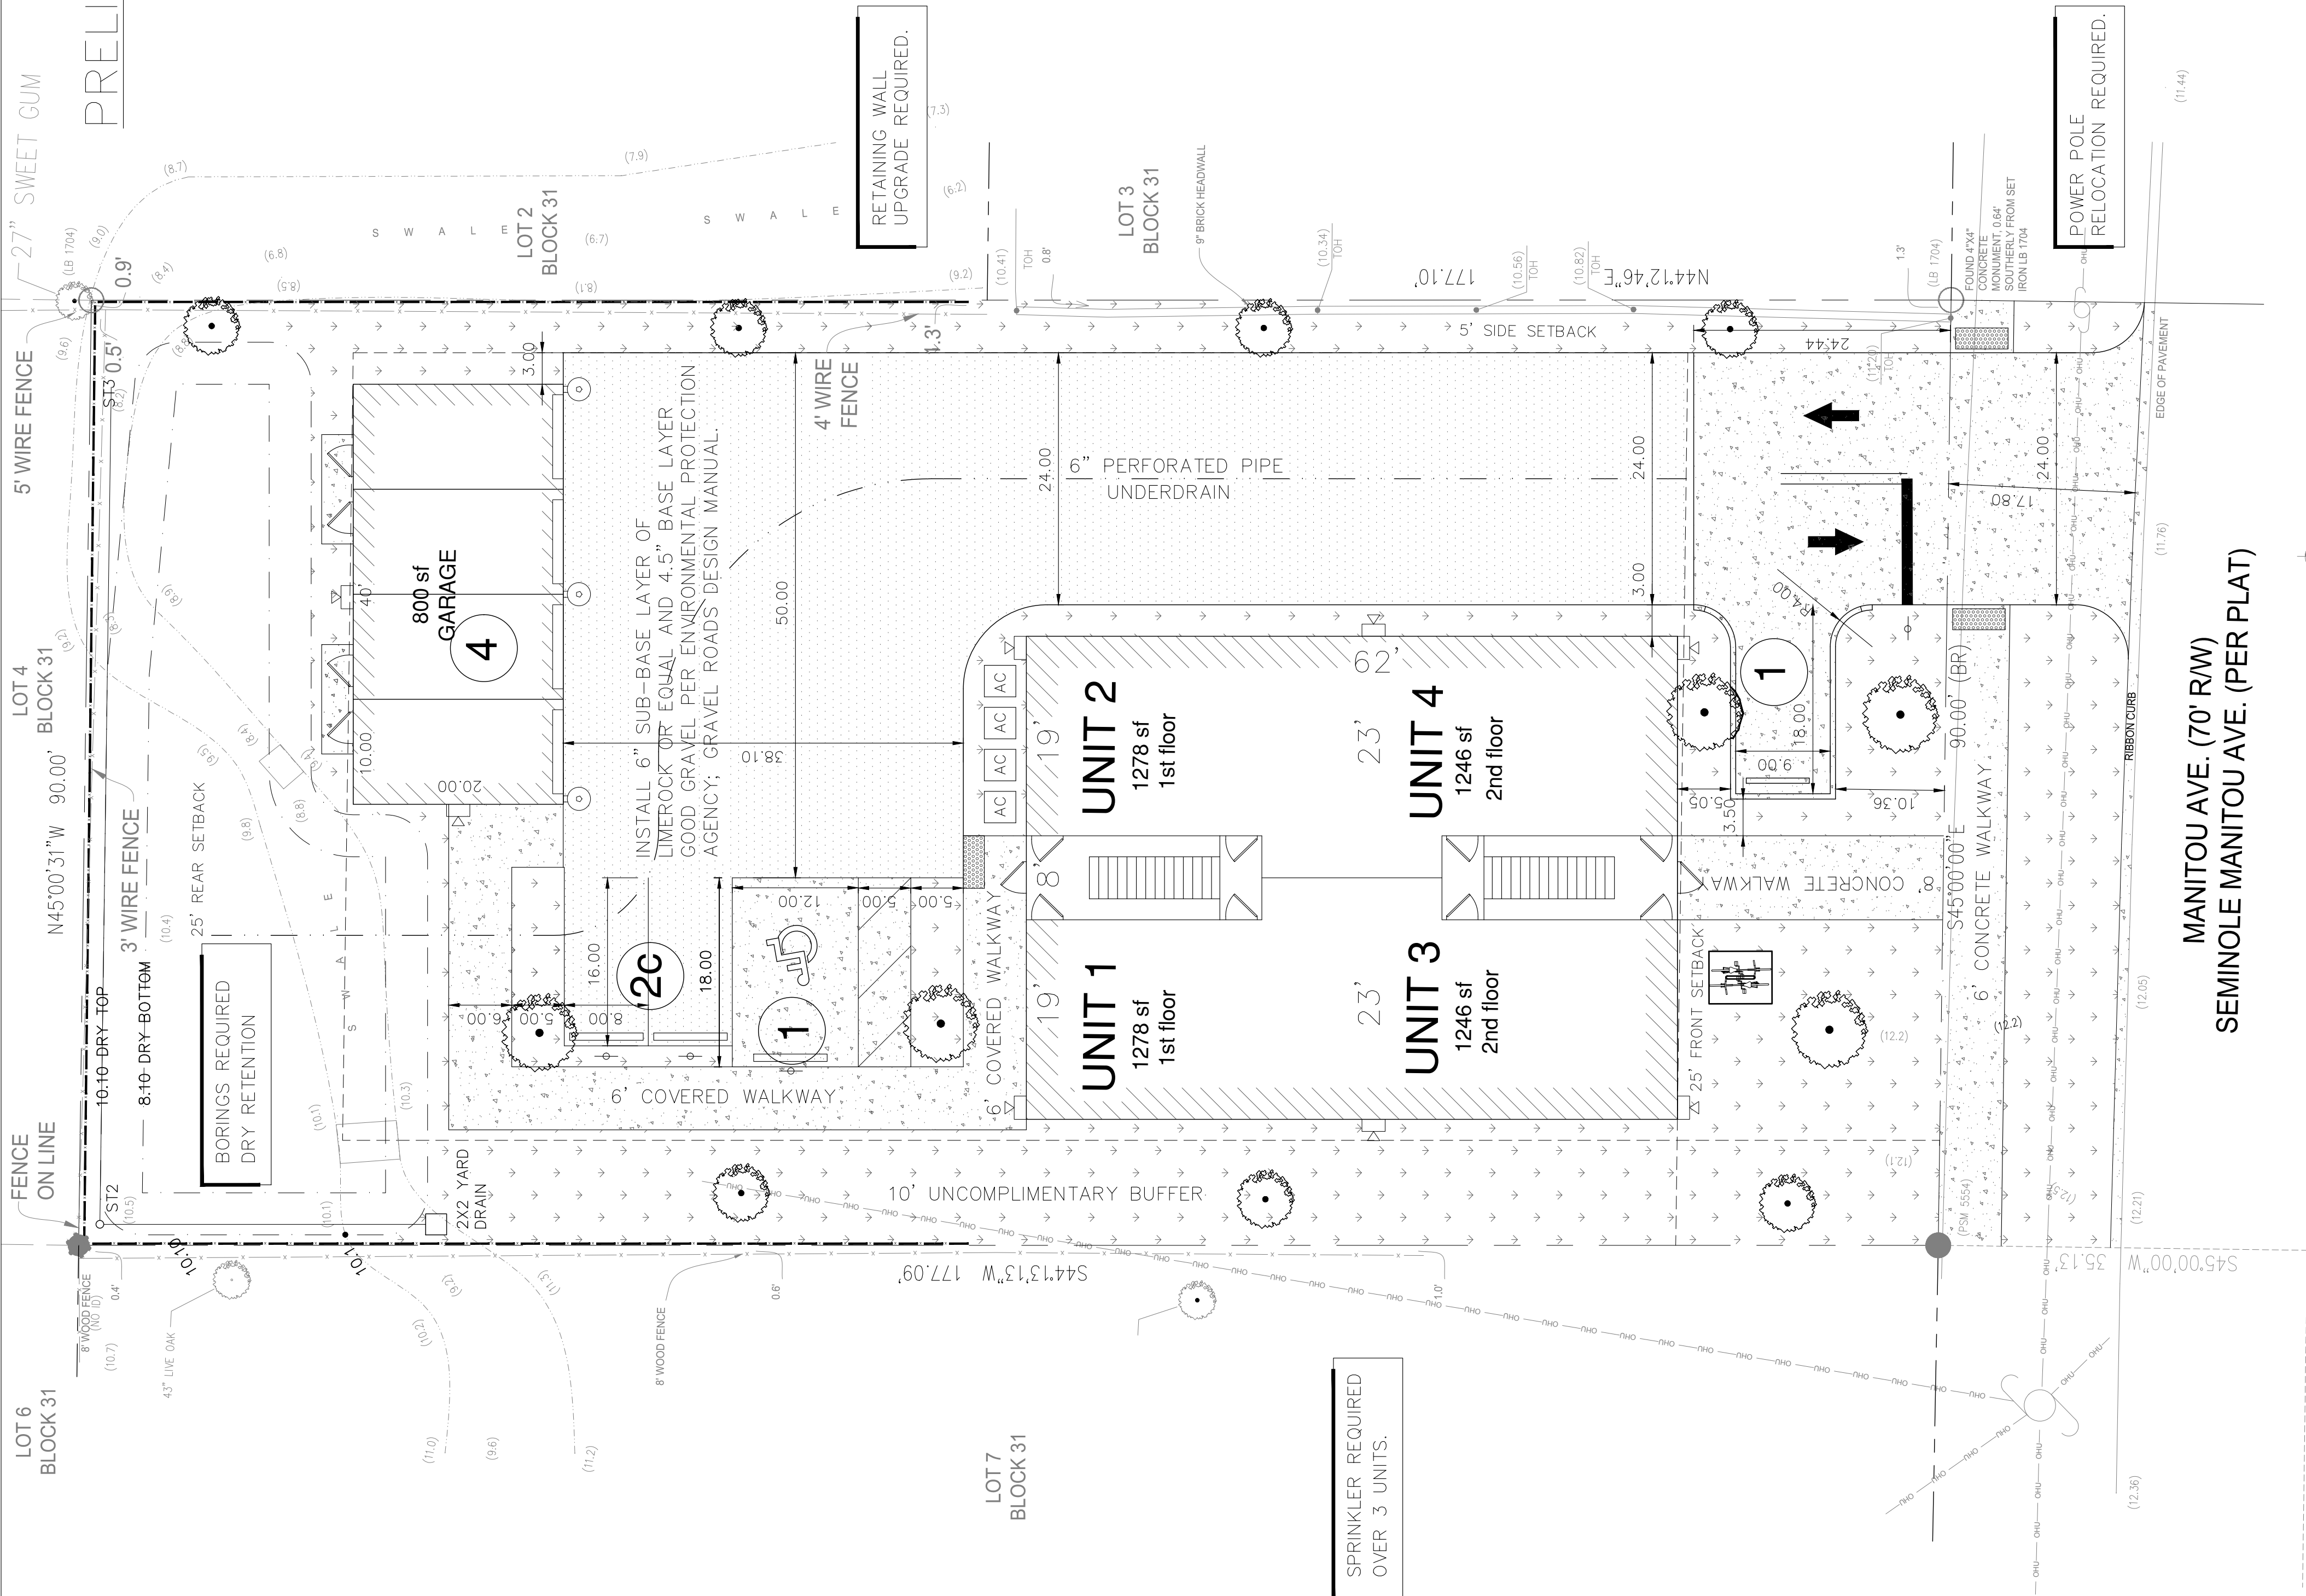

May 15, 2024