




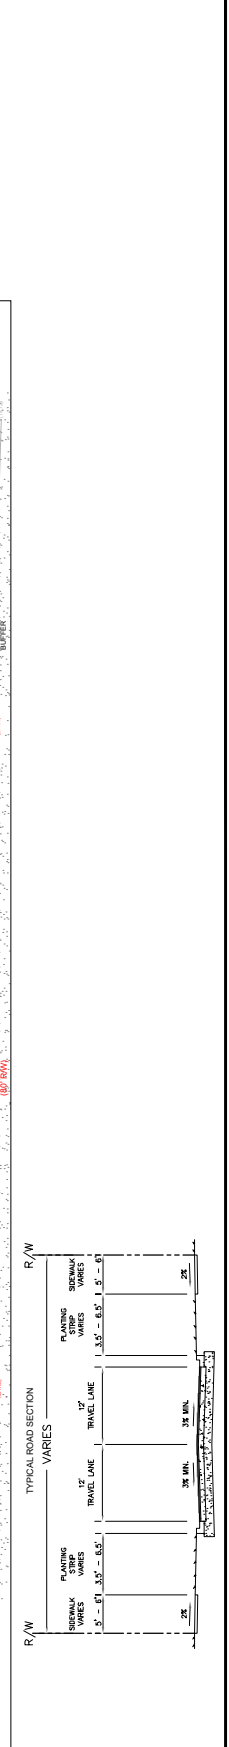

October 22, 2024  
Exhibit 4  
Page 1 of 1