


RAMPART ROAD COMMERCIAL II PUD

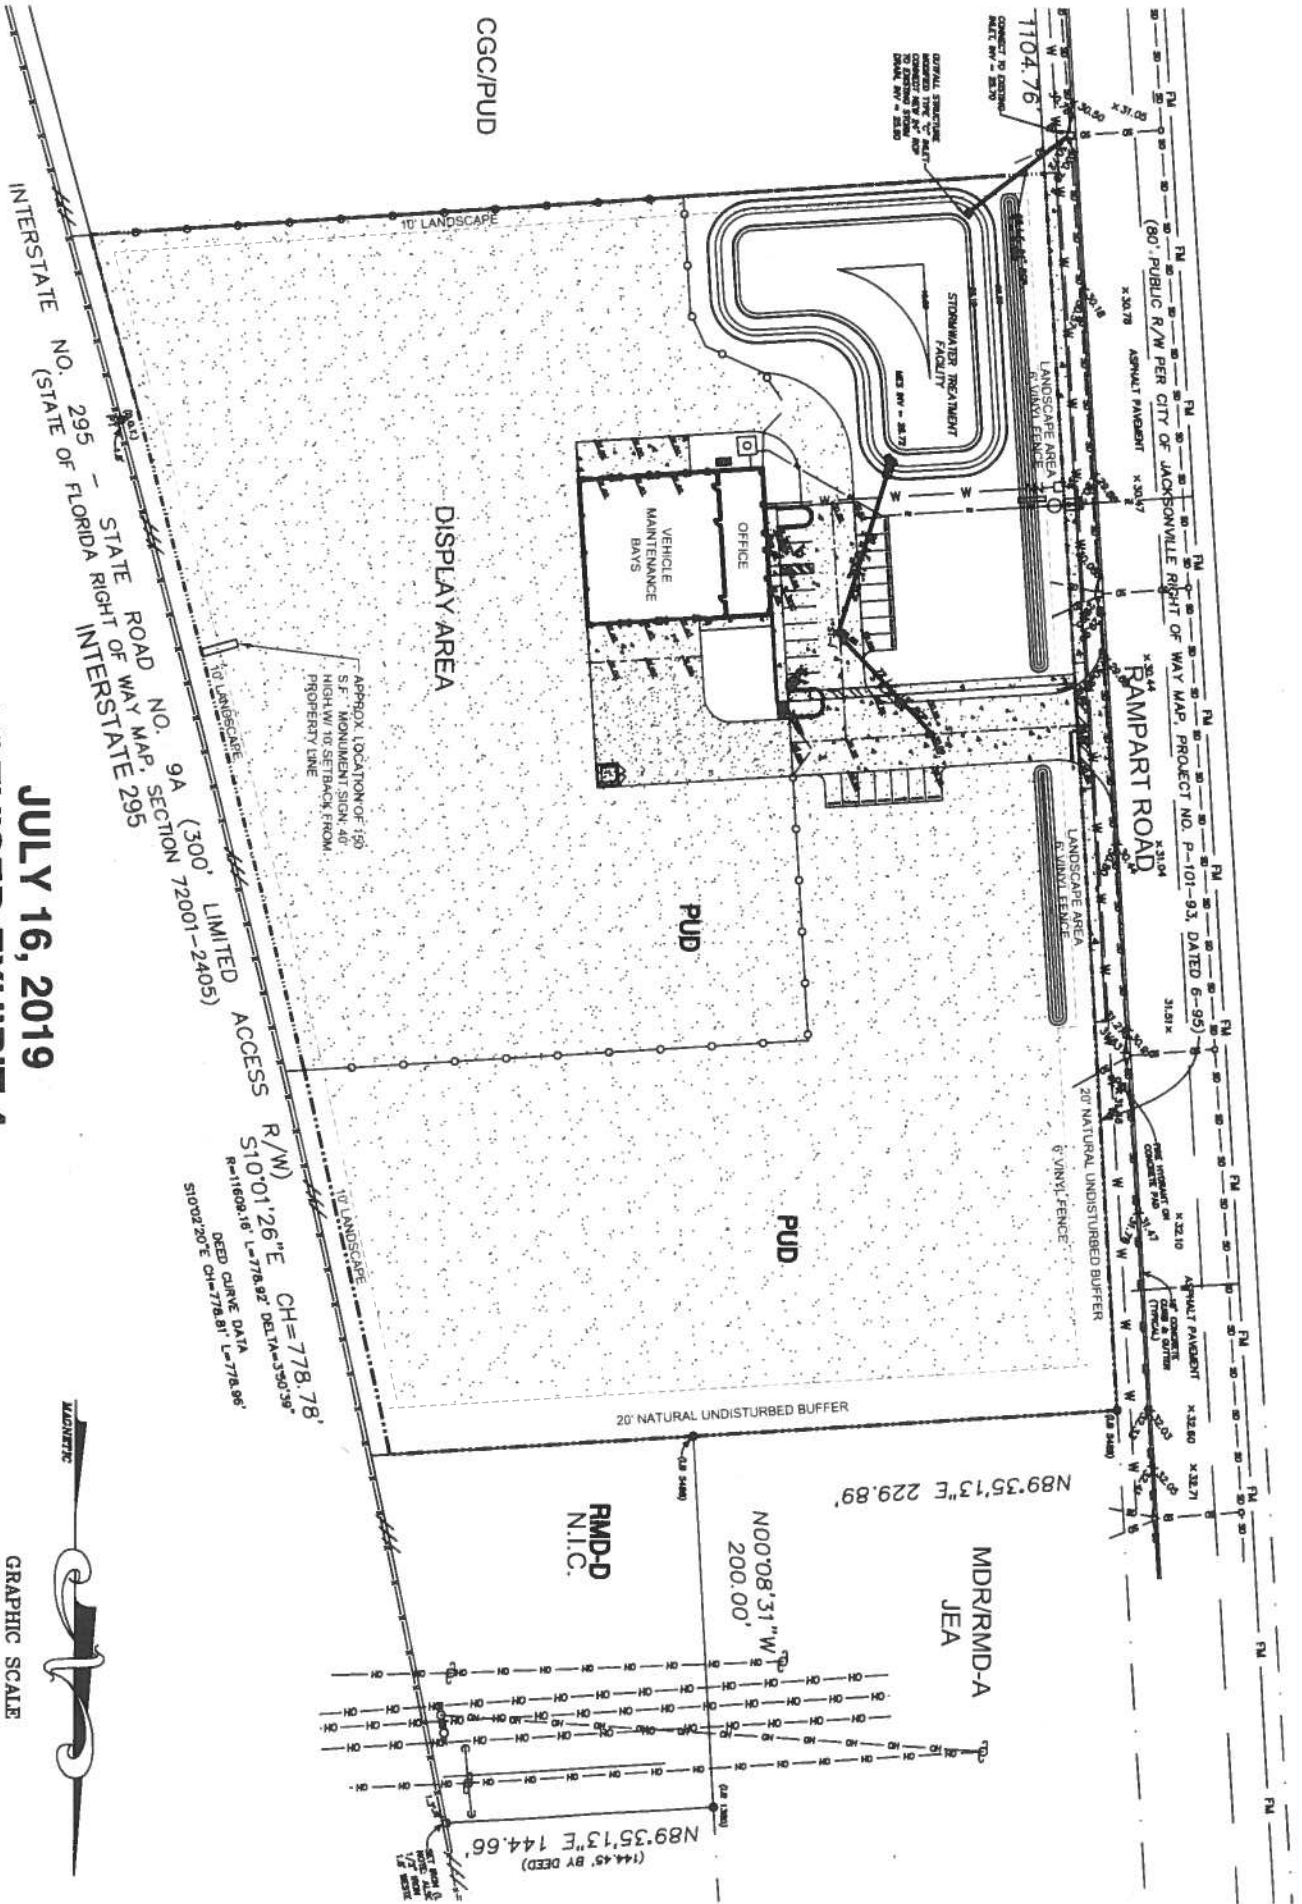

JULY 16, 2019
 REVISED EXHIBIT 4
 PAGE 1 OF 1

