MAP SHOWING BOUNDARY SURVEY OF


LEGAL PROVIDED BY CLIENT:

A PART OF THE FRED HARTLEY GRANT, SECTION 42, TOWNSHIP 4 SOUTH, RANGE 27 EAST, MORE PARTICULARLY DESCRIBED AS FOLLOWS: BEGINNING AT A POINT WHERE THE SOUTHERLY RIGHT OF WAY LINE OF BARKOSKIE ROAD (COUNTY ROAD NO. 981), HAVING A WIDTH OF 60.0 FEET, INTERSECTS THE EASTERLY RIGHT OF WAY LINE OF ST.

AUGUSTINE ROAD (COUNTY ROAD NO. 1), HAVING A WIDTH OF 100.0 FEET; THENCE NORTH 89 DEGREES 50 MINUTES EAST ALONG THE SOUTHERLY RIGHT OF WAY LINE OF THE
BARKOSKIE ROAD, A DISTANCE OF 200.00 FEET; THENCE SOUTH 16 DEGREES 32 MINUTES EAST A DISTANCE OF 200.00 FEET; THENCE SOUTH 89 DEGREES 50 MINUTES WEST A
DISTANCE OF 200.0 FEET TO THE EASTERLY RIGHT OF WAY LINE OF THE ST. AUGUSTINE ROAD; THENCE NORTH 16 DEGREES 32 MINUTES WEST ALONG THE EASTERLY RIGHT OF
WAY LINE OF SAID ST. AUGUSTINE ROAD, A DISTANCE OF 200.0 FEET TO THE POINT OF BEGINNING.

LESS AND EXCEPT THAT PORTION CONVEYED TO THE CITY OF JACKSONVILLE RECORDED IN OFFICIAL RECORDS BOOK 7007, PAGE 242, PUBLIC RECORDS OF DUVAL COUNTY, FLORIDA.

CERTIFIED TO: REMARKABLE HOLDINGS, LLC/ MELISSA KRAMER LANDMARK TITLÉ, LLC FIDELITY NATIONAL TITLE INSURANCE COMPANY

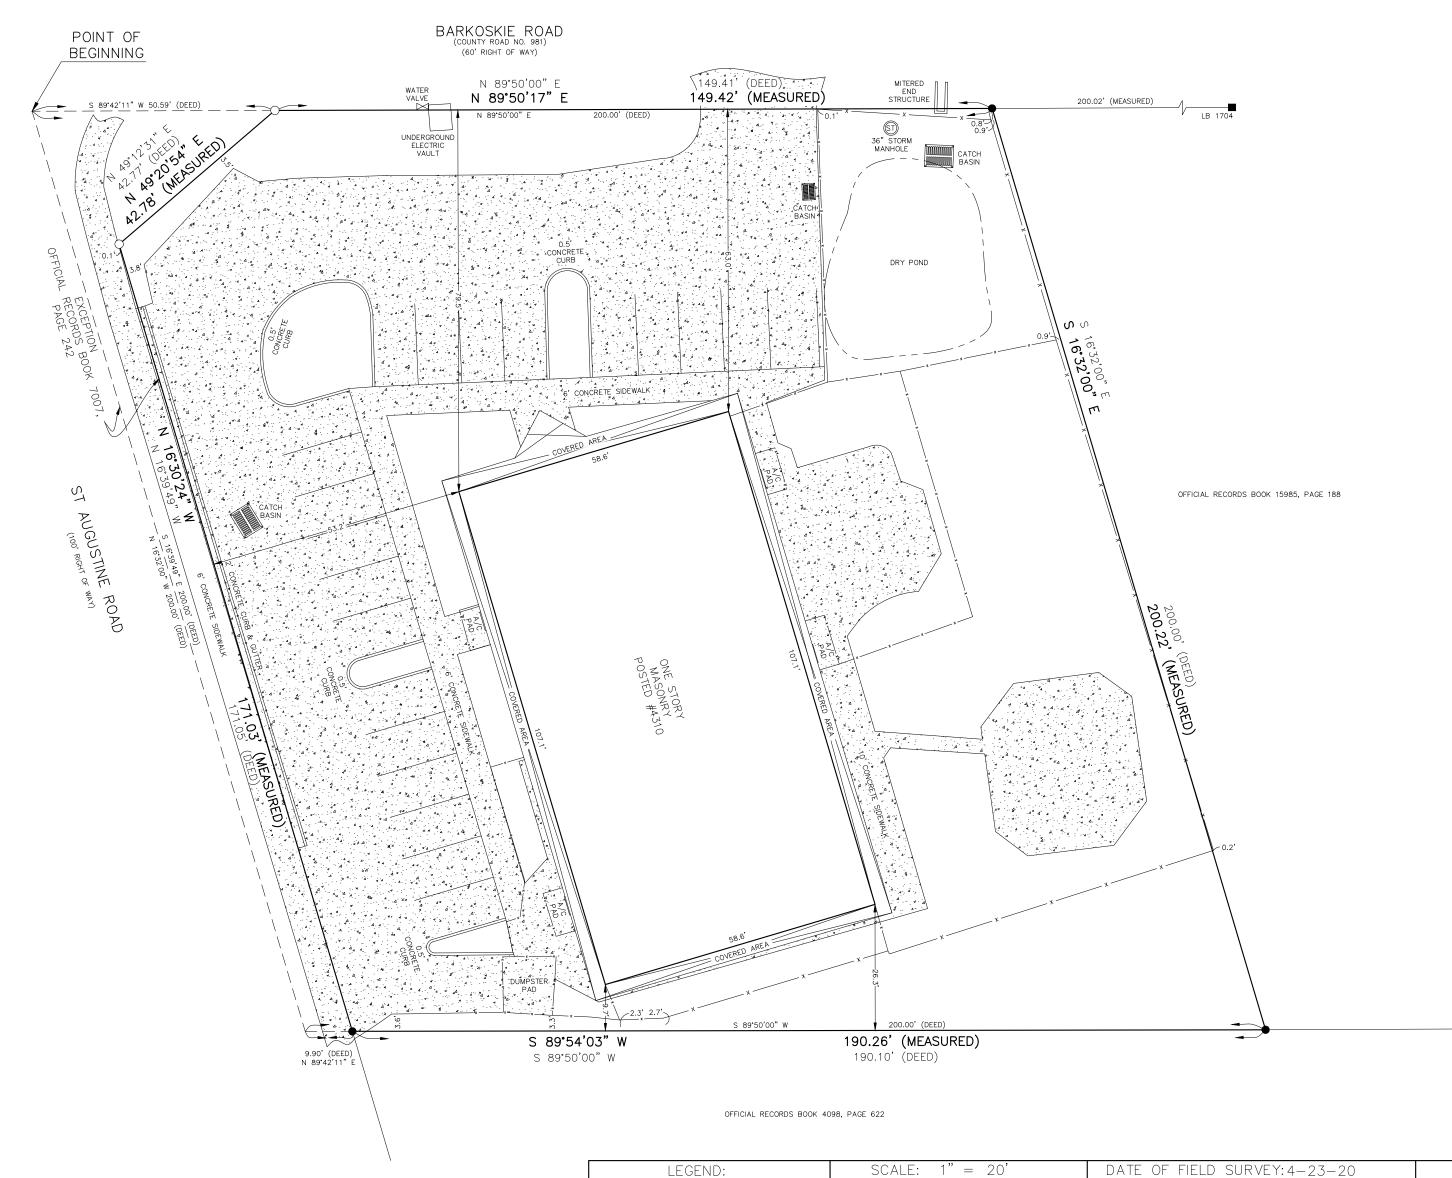

R = RADIUS

L = LENGTH

____ X___ = FENCE

PRC = POINT OF REVERSE CURVATURE

LAND SURVEYS

PT = POINT OF TANGENCY

A/C = AIR CONDITIONER

CONCRETE

GENERAL NOTES:

- 1. BEARINGS ARE BASED ON THE __PLAT__ BEARING OF S 16°32'00" E ALONG THE
- EASTERLY BOUNDARY LINE OF SUBJECT PARCEL.
- 3. THIS SURVEY REFLECTS ALL EASEMENTS & RIGHTS OF WAY AS PER RECORDED PLAT &/OR TITLE COMMITMENT OR OTHER DOCUMENTS PROVIDED BY CLIENT, IF SUPPLIED. UNLESS OTHERWISE STATED, NO OTHER TITLE VERIFICATION HAS BEEN PERFORMED BY THE UNDERSIGNED.
- 4. THIS SURVEY NOT VALID WITHOUT THE EMBOSSED SEAL OF THE CERTIFYING SURVEYOR.

JOB # 39485 CERTIFICATE Ray Thompson I HEREBY CERTIFY THAT THIS SURVEY WAS MADE UNDER MY RESPONSIBLE CHARGE AND MEETS THE STANDARDS OF PRACTICE AS SET FORTH BY THE FLORIDA BOARD OF PROFESSIONAL SURVEYORS AND THAT PER SUPPLY OF SECTION 472.027, FLORIDA STATUTES. SURVEYING, Inc. = SET 1/2" REBAR STAMPED PSM#6146 = FOUND 1/2" IRON PIPE NO IDENTIFICATION (UNLESS OTHERWISE NOTED) RAYWOND THOMPSON

REGISTERED SURVEYOR AND MAPPER # 6146

STATE OF FLORIDATIONSE BUSINESS No. 7469 PC = POINT OF CURVATURE PCC = POINT OF COMPOUND CURVATURE

CONSTRUCTION SURVEYS

Going the DISTANCE for You 1825 University Boulevard West Jacksonville, Florida 32217 (Phone) 904-448-5125 (Fax) 904-448-5178

0

SUBDIVISIONS

April 23, 2020

Exhibit 4
Page 1 of