


EXHIBIT E

REQUIRED AUTO PARKING		
		REQUIRED
RESTAURANT 1 PER 4 (64 SEAT)		16
1 PER 2 EMPLOYEE (4)		2
ACCESSIBLE (1-25 SPACES)		1

REQUIRED BICYCLE PARKING		
		2 MINIMUM
BICYCLE 1 PER 5,000 SF		

PARKING PROVIDED		
STD 9 x 18		18
ACCESSIBLE		3
MOTORCYCLE (4'X7' MIN)		6
BICYCLE		2

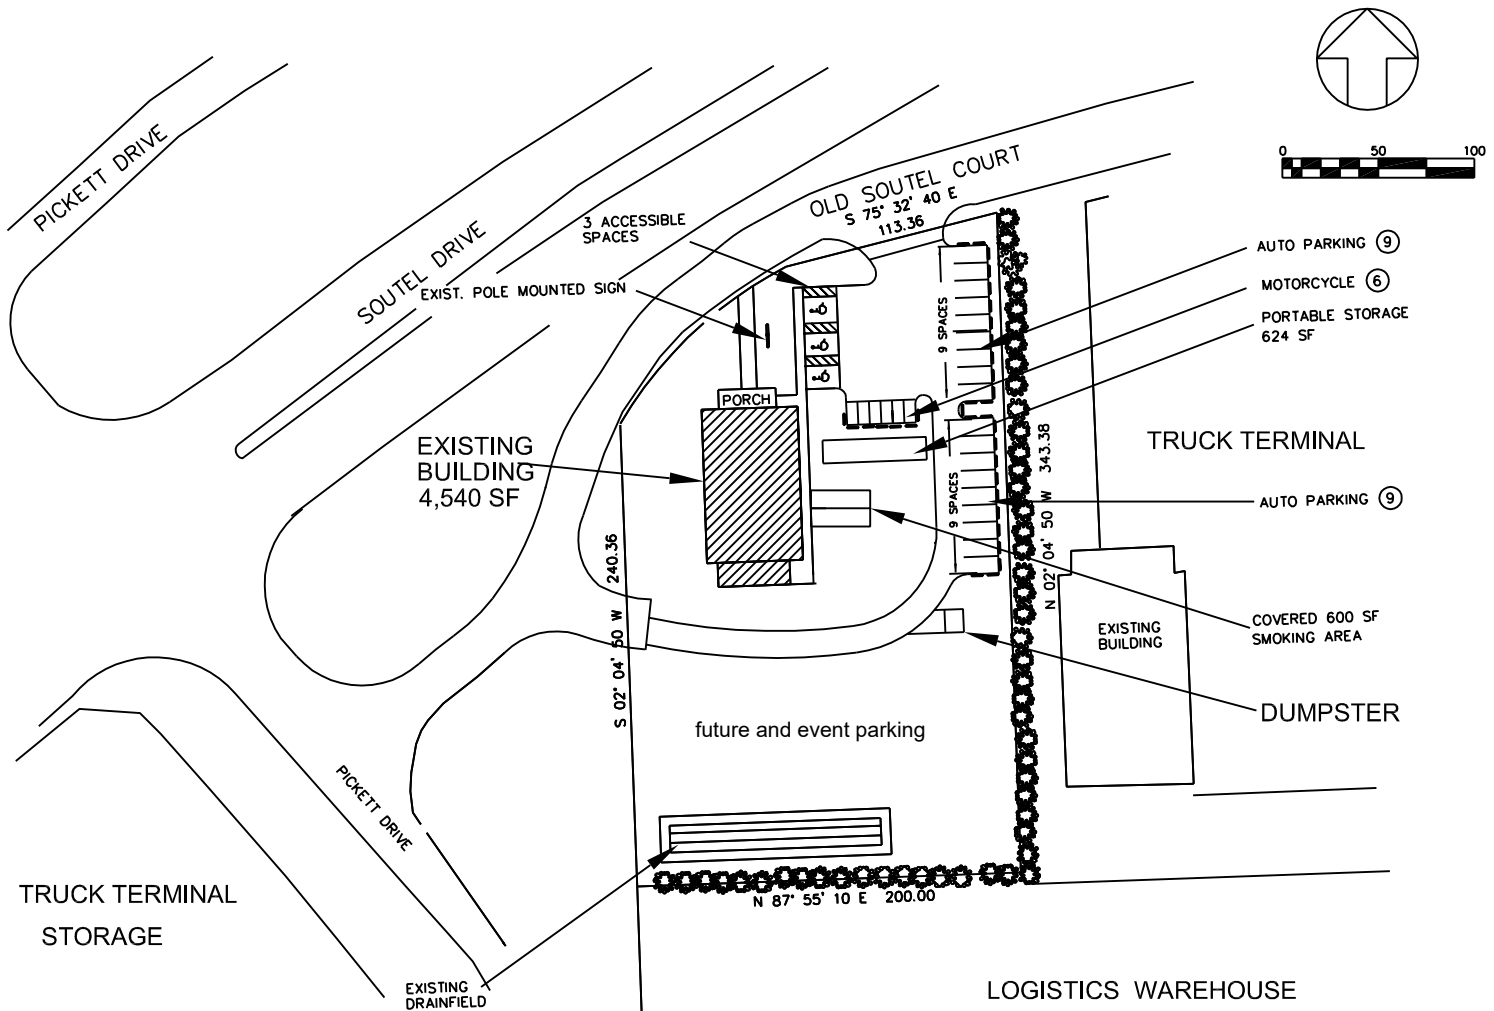

NOTE: PATRON SEATING INCLUDES INDOOR AND OUTDOOR PERMANENT SEATS.

M. T. F. & ASSOCIATES, INC.
LAND PLANNING / ENVIRONMENTAL ASSESSMENT
12109 OLD PLANK RD. JACKSONVILLE, FL 32220
TELEPHONE (904) 728-1956 MTFAS@GMAIL.COM

6242 OLD SOUTEL COURT

REVISIONS	
1	PER CLIENT REVIEW
	NOVEMBER 10, 2020

DESIGN	
DRAWN	
REVIEW	
DATE	

PROJ. NO.	2020-038
SP	